


Southeastern Soil & Environmental Associates, Inc.

Soil - Environmental Consultant

P.O. Box 9321 • Fayetteville, NC 28311
Phone/Fax (910) 822-4540

P.O. Box 808 • Fuquay-Varina, NC 27526
Phone/Fax: (919) 567-3017

*Crestview lot 88
New Century Homes*

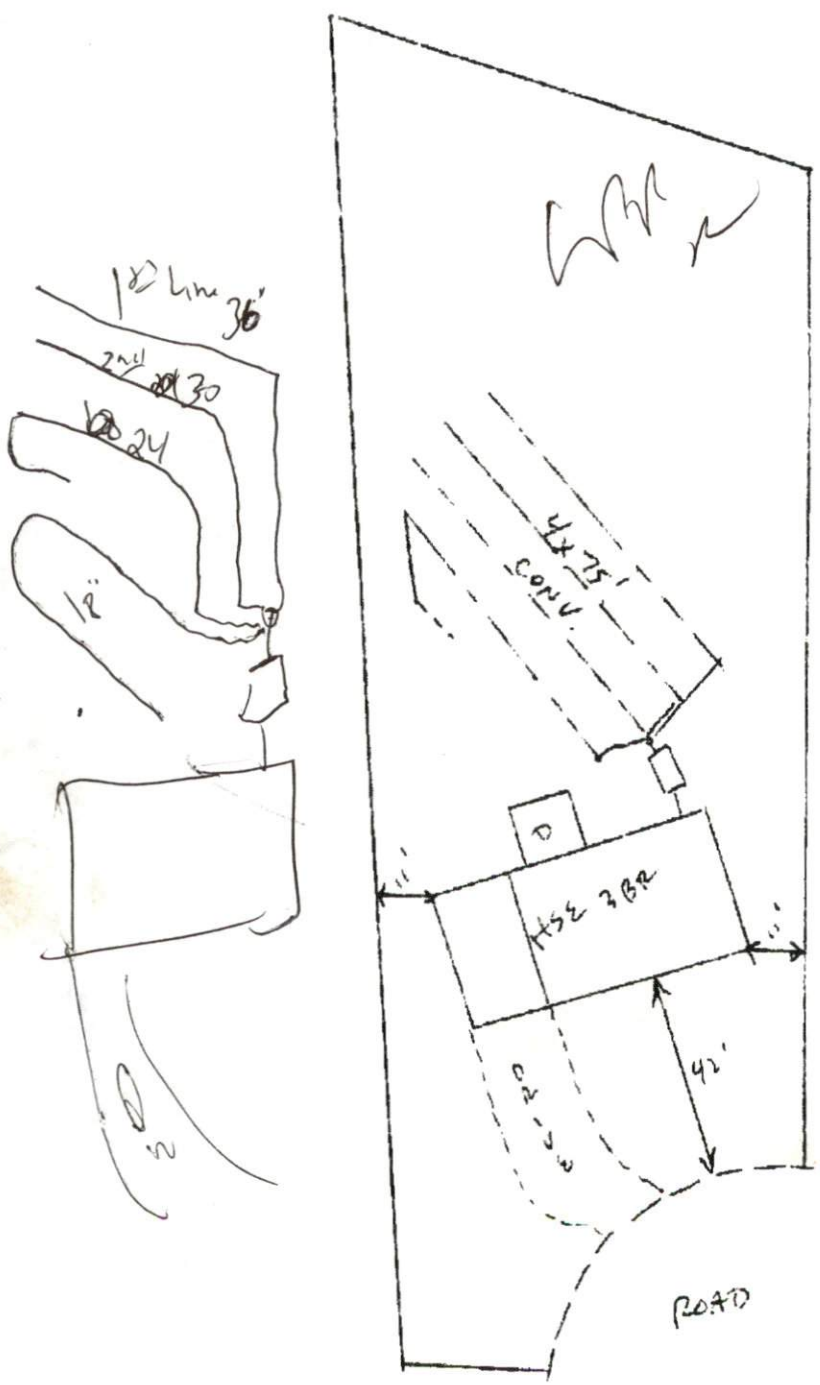

4x80 18'

TYP SOIL

0-20 L. SAND
 20-48+ SCL
 L.TAR 0.4 gpd/ft²

* Upper lines could be installed at 30-36 inches

1" = 40'