


LOT 29
Yorkshire Plantation

Attn: Joe West
From: Mike Eaker

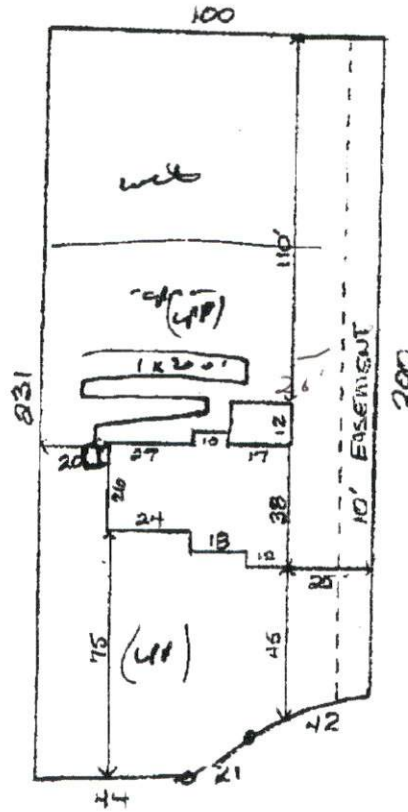

Retreat
to LPP
Byline

Typical S.1

0-30+ LS or SLOAN

0.6 CTAR

0.36 \nearrow 18'
LTPR
6

1" = 50'