





50' actual for well  
on adjoining property

3x7 lens laid out  
with more lens

① 0-12 US/K  
12-36 SCL  
Fr/SOK/Exp

(PS 1.5)  
30" mottls

② 0-18 US/K  
18-38 SCL

Fr/SOK/Exp  
net mottls  
(PS 1.4)

③ 0-22 US/K  
22-38 SCL  
Fr/SOK/Exp

PS (1.5) mottls  
at 30"

④ 0-10 US/K  
10-32 SCL/K  
mottls at 30"  
(1.3)

⑤ 0-10 org sand  
10-32 SCL/SCL  
32-42 SCL/SCL  
Fr/Gr

mottls 38"  
(1.0) (1.5)

⑥ 0-10 org sand  
10-22 SCL  
22-36 SCL (PS 1.35) (PS)

~~\*~~ need more  
bering  
to lay out

⑦ 0-8 org sand  
8-24 SCL (mottled)



SITE PLAN APPROVAL


DISTRICT N/A USE SFD

#BEDROOMS 3

Date 4-5-99 Dou Jomasevich  
Zoning Administrator

ROBERT A. BRAHALL

D.B.745 PG.173

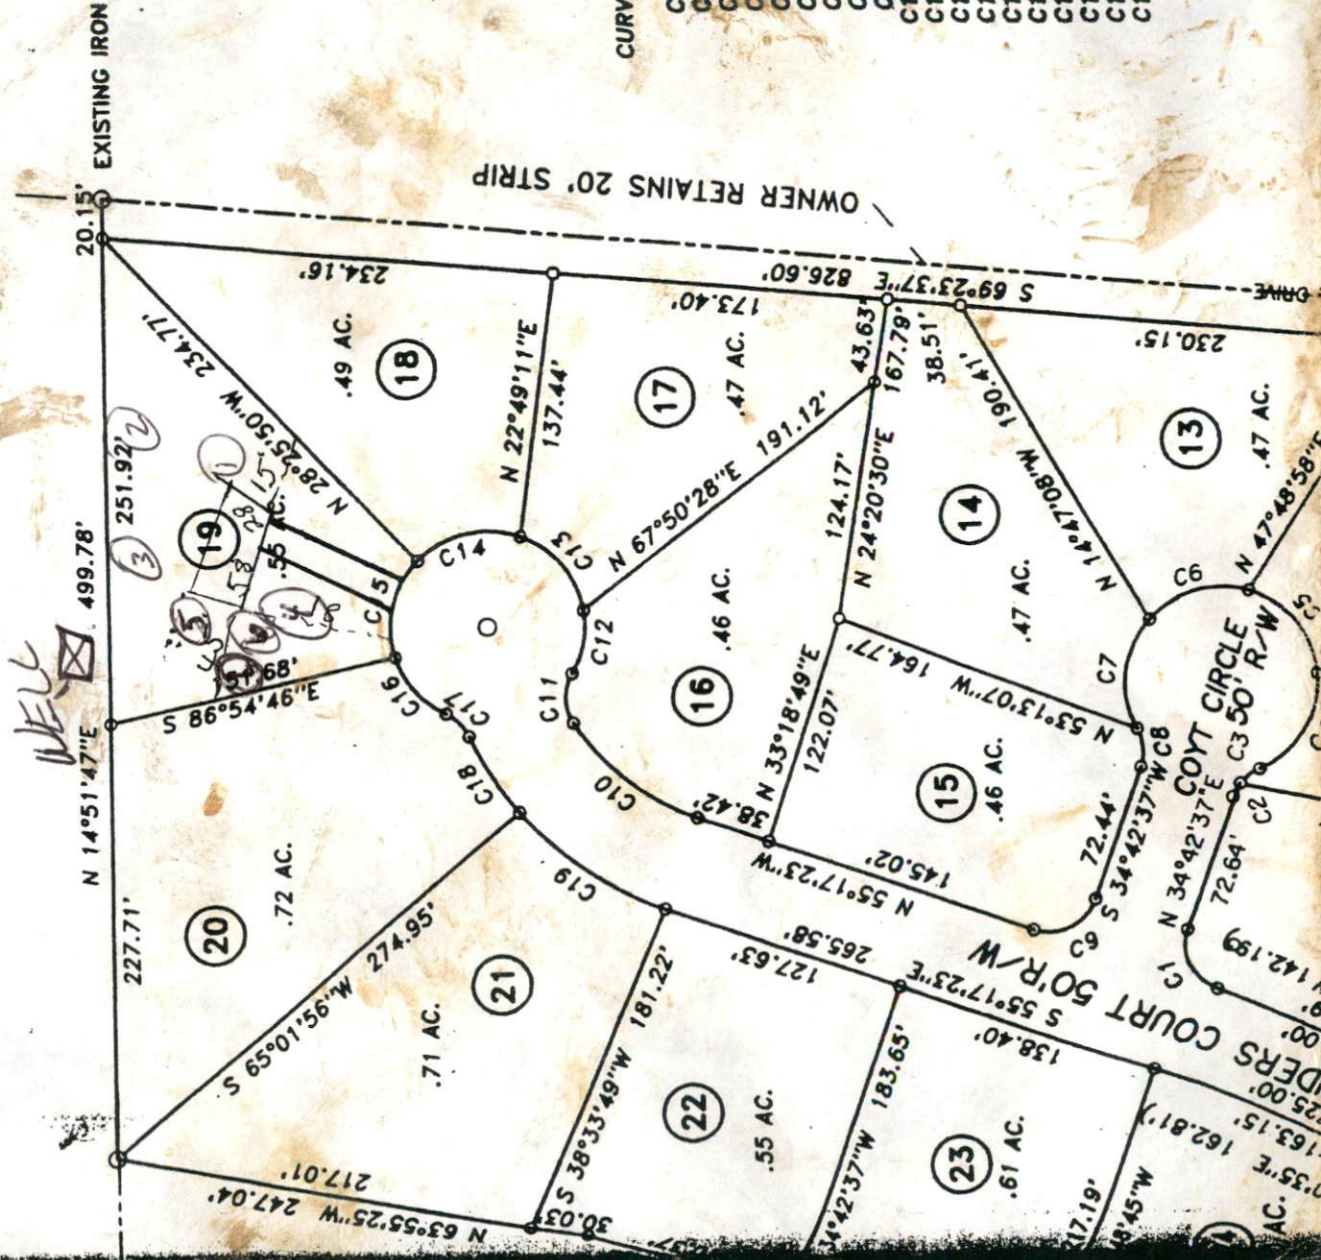

CURVE	RADIUS	TANGENT
C1	25.00'	24.1
C2	25.00'	4.1
C3	25.00'	6.2
C4	50.00'	36.0
C5	50.00'	34.2
C6	50.00'	31.4
C7	50.00'	35.7
C8	25.00'	11.1
C9	25.00'	23.1
C10	125.00'	43.1
C11	25.00'	15.1
C12	50.00'	17.1
C13	50.00'	28.1
C14	50.00'	32.1
C15	50.00'	30.1
C16	50.00'	21.1
C17	25.00'	8.1
C18	175.00'	23.1
C19	175.00'	47.1