

# SITE/SOIL EVALUATION FOR ON-SITE WASTEWATER

APPLICANT NAME \_\_\_\_\_

DATE \_\_\_\_\_


FACTORS		PROFILES													
		1	2	3	4	5	6	7	8	9	10				
LANDSCAPE POSITION	.1940														
SLOPE (%)	.1940														
HORIZON 1 DEPTH		0-16	0-31	0-35											
Texture Group	.1941(A)(1)	LS	LS	LS											
Consistence	.1941	Vh	Vh	Vh											
Structure	.1941(A)(2)	C	G	C											
Mineralogy	.1941(A)(3)	Nky	Nky	Nky											
HORIZON 2 DEPTH		16-28													
Texture Group	.1941(A)(1)	C													
Consistence	.1941	f:													
Structure	.1941(A)(2)	SBk													
Mineralogy	.1941(A)(3)	Sap													
HORIZON 3 DEPTH															
Texture Group	.1941(A)(1)														
Consistence	.1941														
Structure	.1941(A)(2)														
Mineralogy	.1941(A)(3)														
HORIZON 4 DEPTH															
Texture Group	.1941(A)(1)														
Consistence	.1941														
Structure	.1941(A)(2)														
Mineralogy	.1941(A)(3)														
SOIL WETNESS	.1942	20"													
RESTRICTIVE HORIZON	.1944														
SAPROLITE	.1943/.1956														
CLASSIFICATION	.1948	S	S	S											
LONG TERM ACCEPTANCE RATE	.1955	.9	.8	.8											

①  
 ②  
 ③  
  
 Rec.

50'21"W 44.65'

N/F  
DEVAUL G. LANGDON  
DB 889 PG 171

C4	45.00	42.91	47
C5	125.00	2.56	2.5
C6	45.00	41.34	39
C7	45.00	40.40	39
C8	25.00	37.78	34
C9	25.00	36.79	33
C10	45.00	47.88	45

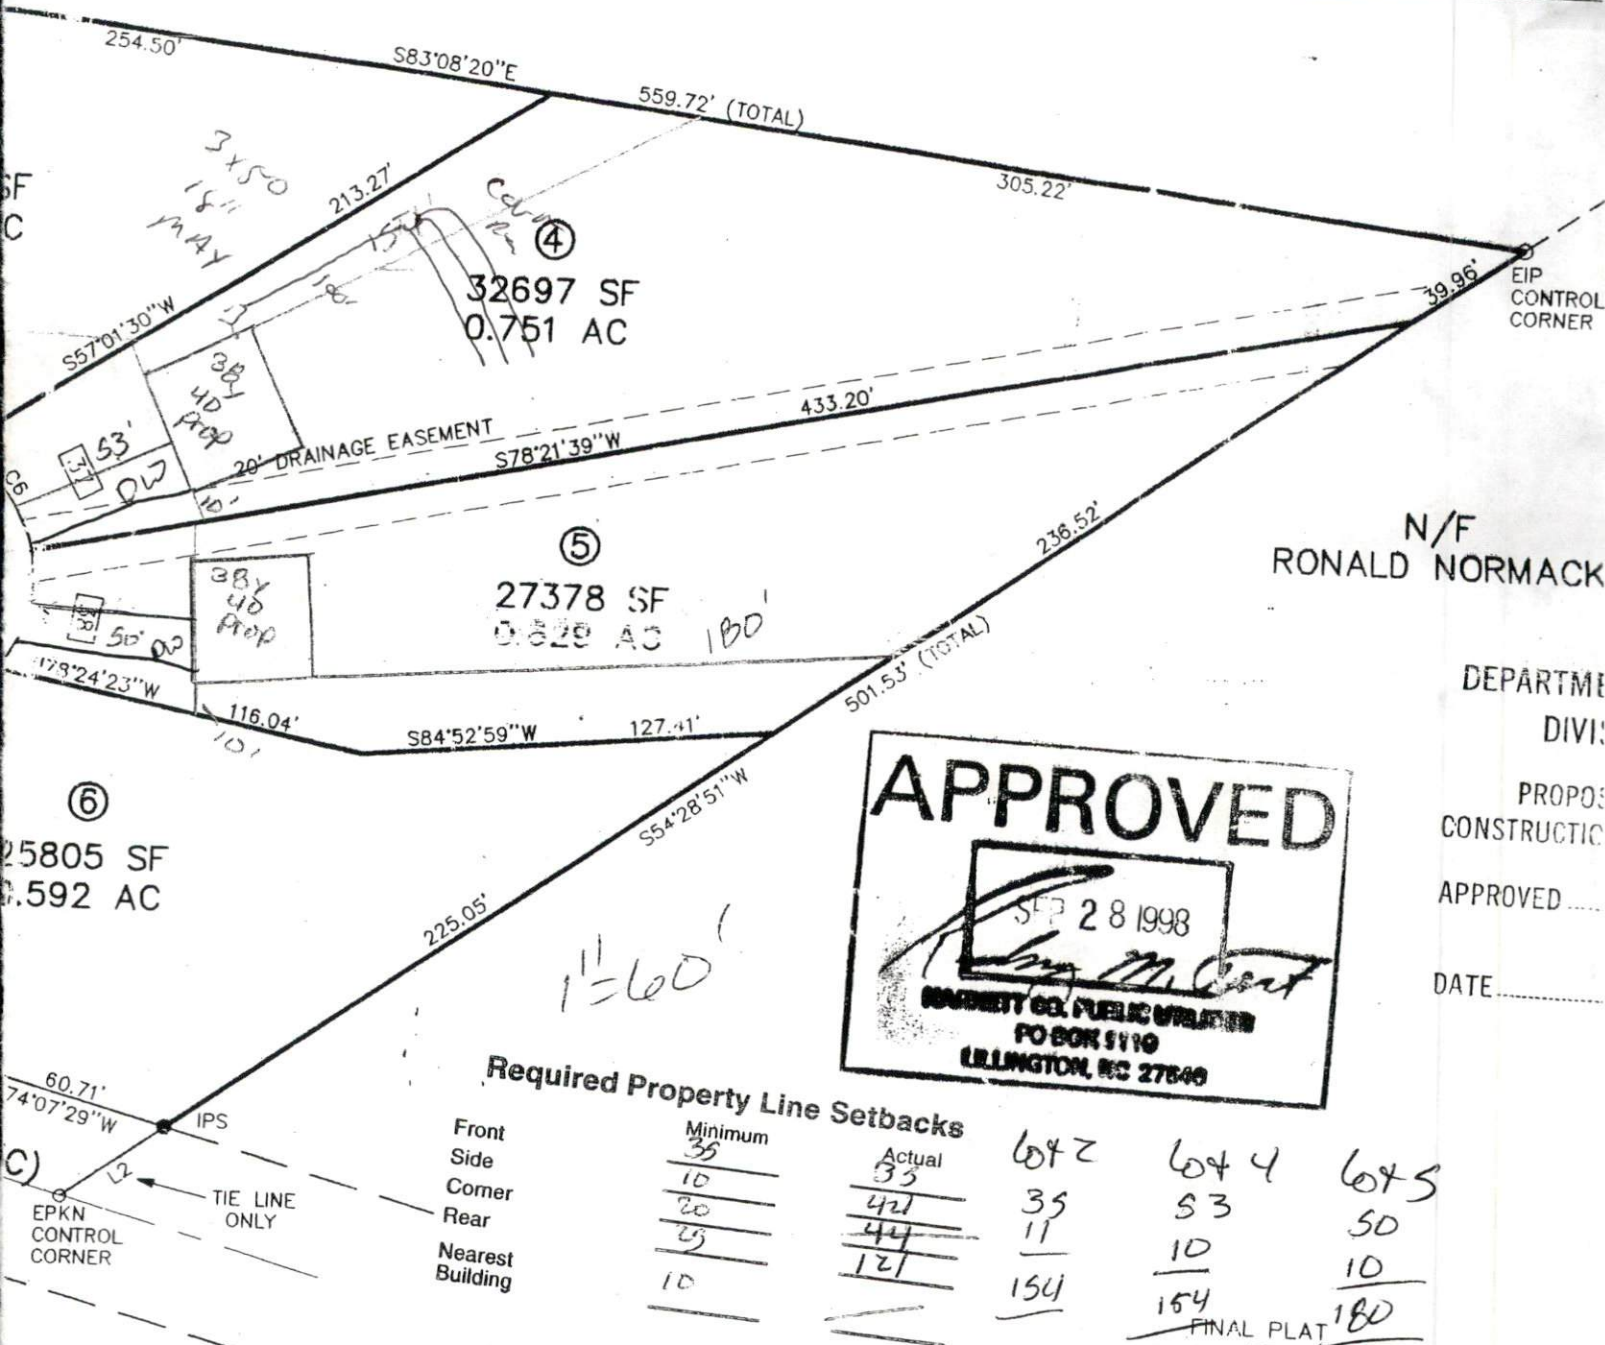

N/F  
RONALD NORMACK

DEPARTMENT  
DIVISION  
PROPOSED  
CONSTRUCTION  
APPROVED  
DATE



Required Property Line Setbacks

	Minimum	Actual	Lot 2	Lot 4	Lot 5
Front	35	53	642	644	645
Side	10	42	35	53	50
Corner	20	44	11	10	10
Rear	25	121	154	154	180
Nearest Building	10				

CORNERSTONE SUBD.  
GROVE TOWNSHIP, HARNETT CO  
NORTH CAROLINA  
DATE: AUGUST 31, 1998

LEGEND

- EIP EXISTING IRON PIPE (FOUND)
- IPS IRON PIN SET
- ECM EXISTING CONCRETE MONUMENT
- EPKN EXISTING PARKER-KALON NAIL
- PKNS PARKER-KALON NAIL SET
- RRS RAILROAD SPIKE
- CP COMPUTED POINT
- P/P POWER POLE

OWNER:  
DESS LANGDON  
RT. 3 BOX 164A  
ANGIER, N.C. 27501

SURVEYED BY: