


SITE/SI EVALUATION FOR ON-SITE WASTEWATER

APPLICANT NAME _____

DA1 _____

| FACTORS | | PROFILES | | | | | | | | | | | | | |
|---------------------------|-------------|----------|---|---|---|---|---|---|---|---|----|--|--|--|--|
| | | 1 | 2 | 3 | 4 | 5 | 6 | 7 | 8 | 9 | 10 | | | | |
| LANDSCAPE POSITION | .1940 | | | | | | | | | | | | | | |
| SLOPE (%) | .1940 | | | | | | | | | | | | | | |
| HORIZON 1 DEPTH | | 2-4y | | | | | | | | | | | | | |
| Texture Group | .1941(A)(1) | 321 | | | | | | | | | | | | | |
| Consistence | .1941 | | | | | | | | | | | | | | |
| Structure | .1941(A)(2) | | | | | | | | | | | | | | |
| Mineralogy | .1941(A)(3) | | | | | | | | | | | | | | |
| HORIZON 2 DEPTH | | | | | | | | | | | | | | | |
| Texture Group | .1941(A)(1) | | | | | | | | | | | | | | |
| Consistence | .1941 | | | | | | | | | | | | | | |
| Structure | .1941(A)(2) | | | | | | | | | | | | | | |
| Mineralogy | .1941(A)(3) | | | | | | | | | | | | | | |
| HORIZON 3 DEPTH | | | | | | | | | | | | | | | |
| Texture Group | .1941(A)(1) | | | | | | | | | | | | | | |
| Consistence | .1941 | | | | | | | | | | | | | | |
| Structure | .1941(A)(2) | | | | | | | | | | | | | | |
| Mineralogy | .1941(A)(3) | | | | | | | | | | | | | | |
| HORIZON 4 DEPTH | | | | | | | | | | | | | | | |
| Texture Group | .1941(A)(1) | | | | | | | | | | | | | | |
| Consistence | .1941 | | | | | | | | | | | | | | |
| Structure | .1941(A)(2) | | | | | | | | | | | | | | |
| Mineralogy | .1941(A)(3) | | | | | | | | | | | | | | |
| SOIL WETNESS | .1942 | | | | | | | | | | | | | | |
| RESTRICTIVE HORIZON | .1944 | | | | | | | | | | | | | | |
| SAPROLITE | .1943/.1956 | | | | | | | | | | | | | | |
| CLASSIFICATION | .1948 | | | | | | | | | | | | | | |
| LONG TERM ACCEPTANCE RATE | .1955 | .6 | | | | | | | | | | | | | |

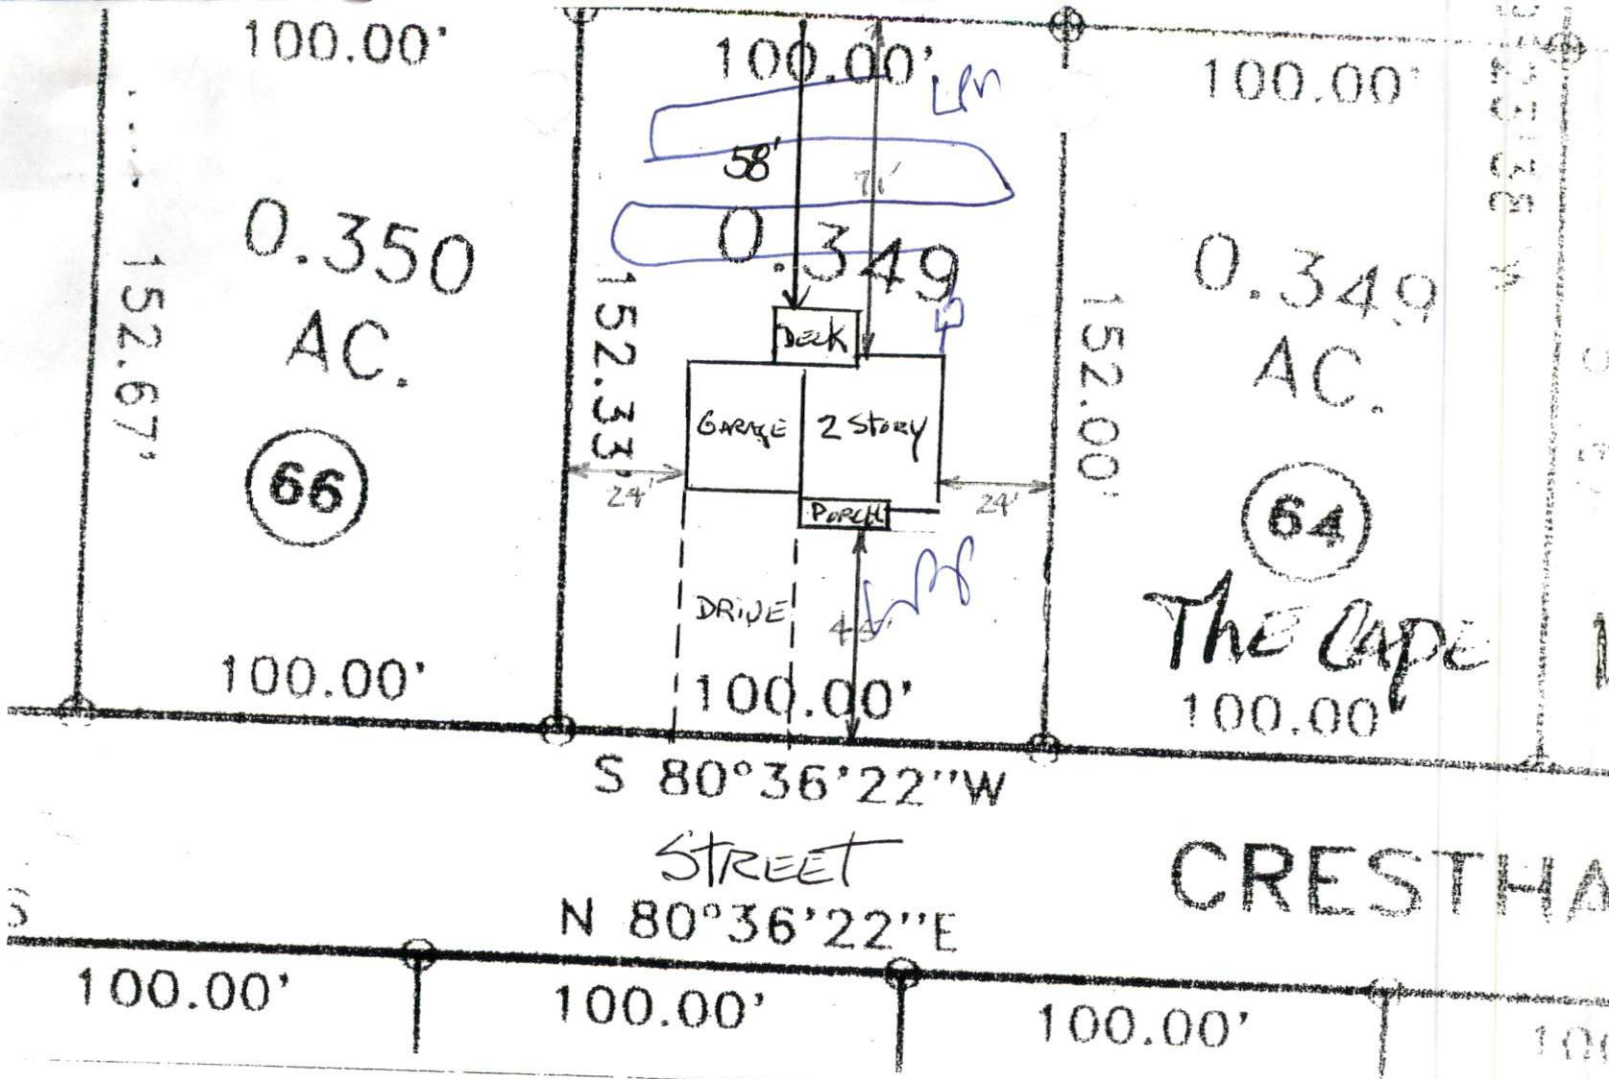

1x2 to
18-24

CUMBERLAND HOMES INC.
Lot # 65 CRESTVIEW

THE PLAN APPROVAL
DISTRICT RAZOR USE SED
BEDROOMS 3
2-25-02 R Johnson
Zoning Administrator

Required Property Line Setbacks

| | Minimum | Actual |
|--------|---------|--------|
| Front | 35' | 45' |
| Side | 10' | 24' |
| Corner | 25' | 58' |
| Back | 10' | |

1=40