




Signature [Handwritten Signature] Date

S 24° 44' 41" E PLAT APPROVAL  
 DISTRICT R430 USE SFD  
 BEDROCK 3

1 = 100

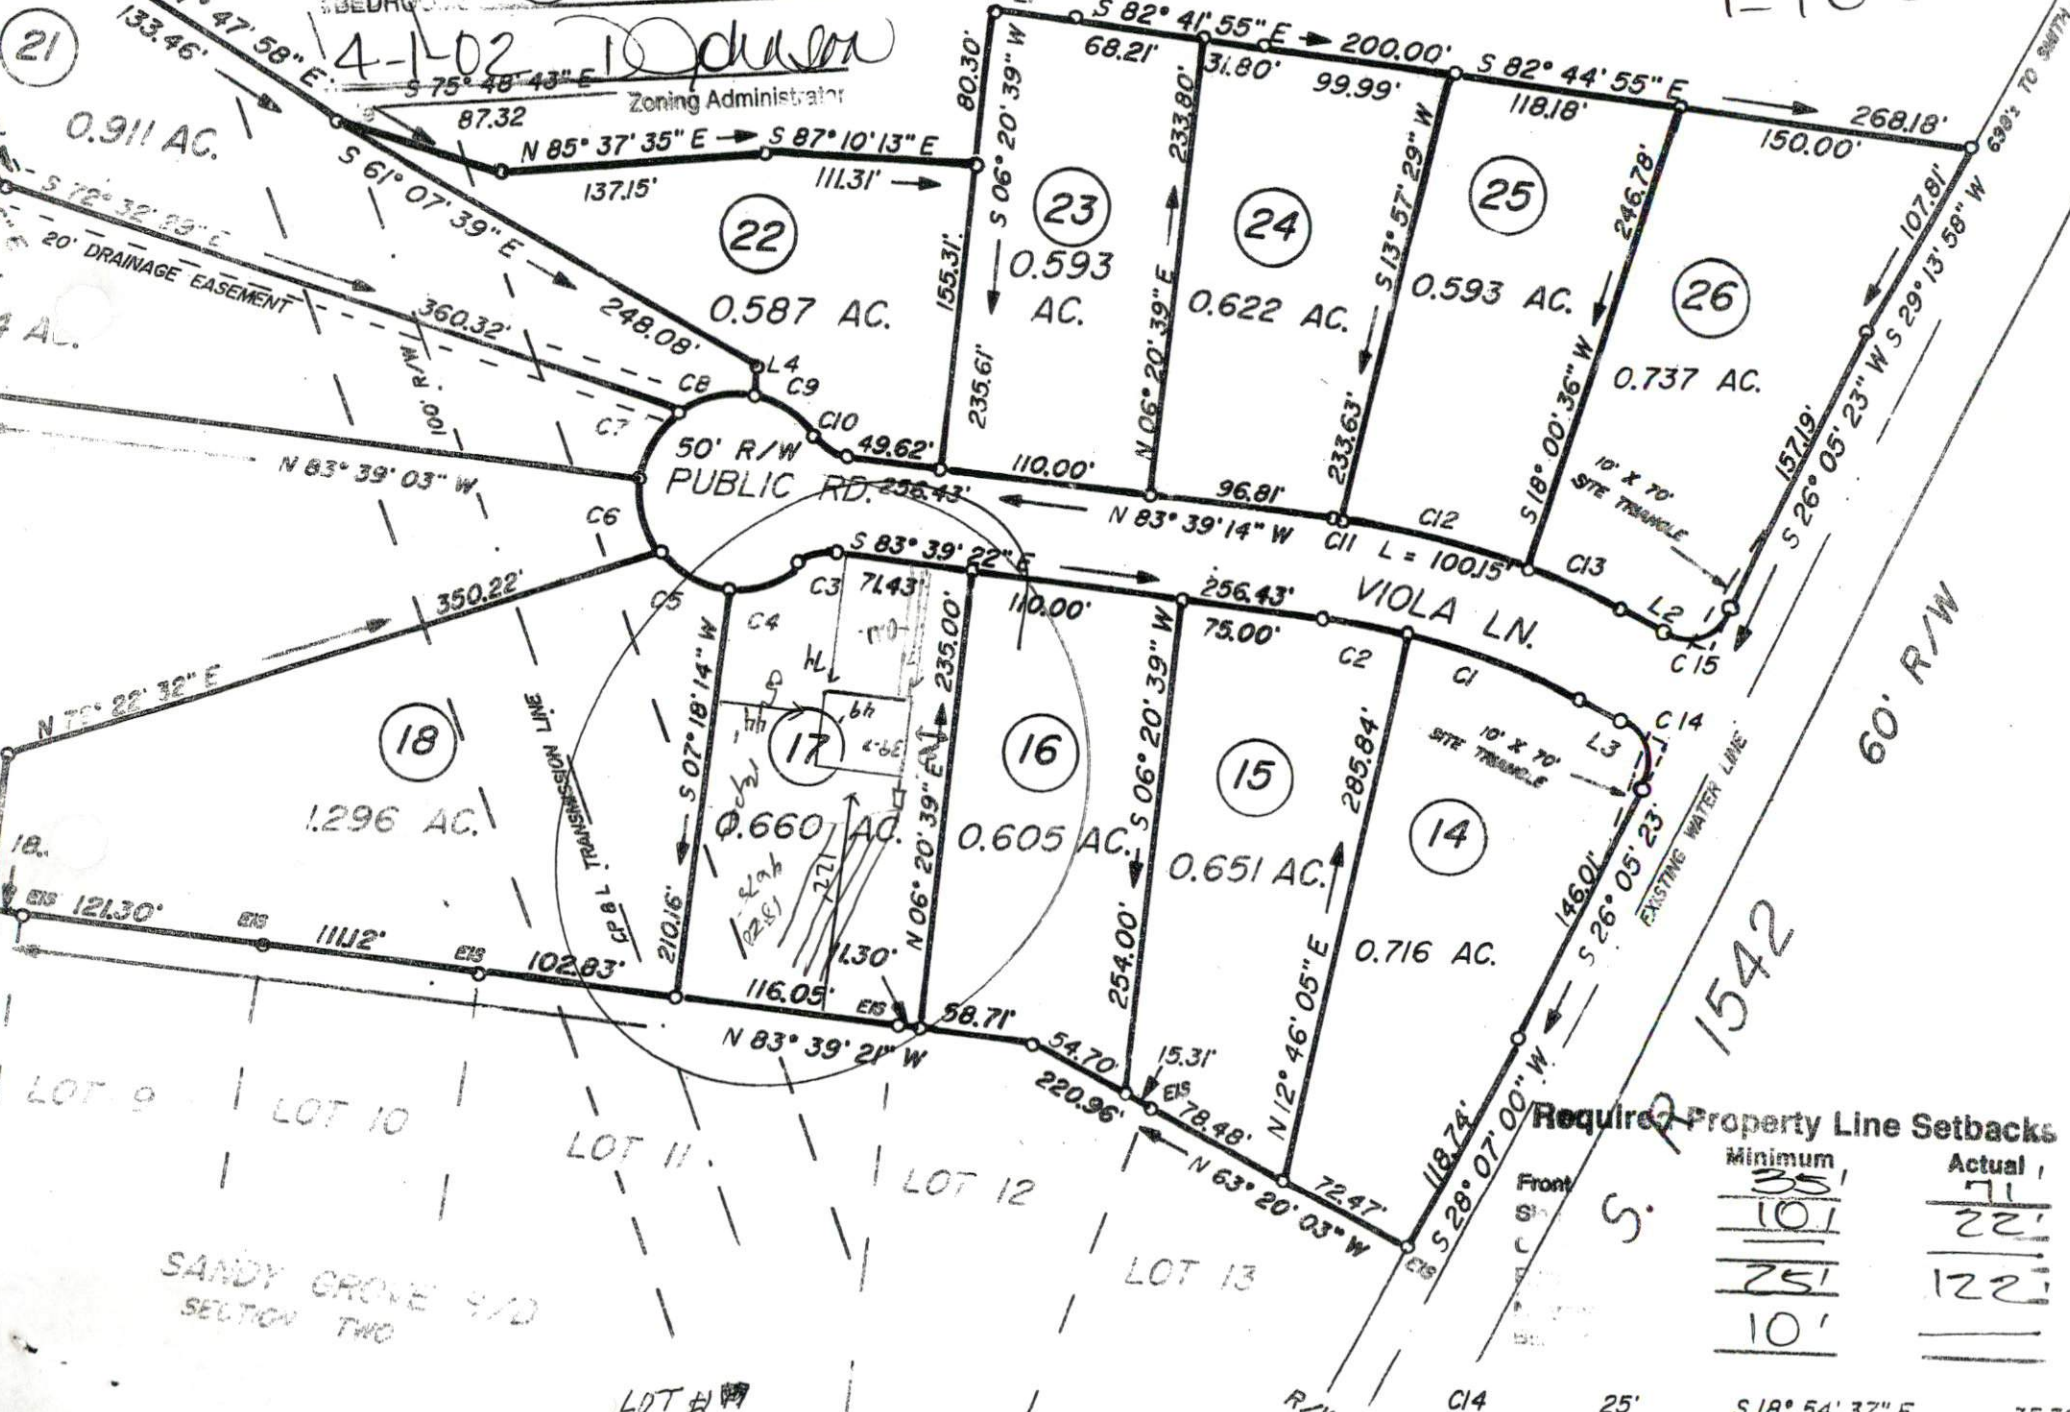

Required Property Line Setbacks

Front	Minimum	Actual
35'	35'	71'
101'	101'	22'
251'	251'	122'
10'	10'	

S 18° 54' 37" E 35.36