


Bayou Canyon Drive

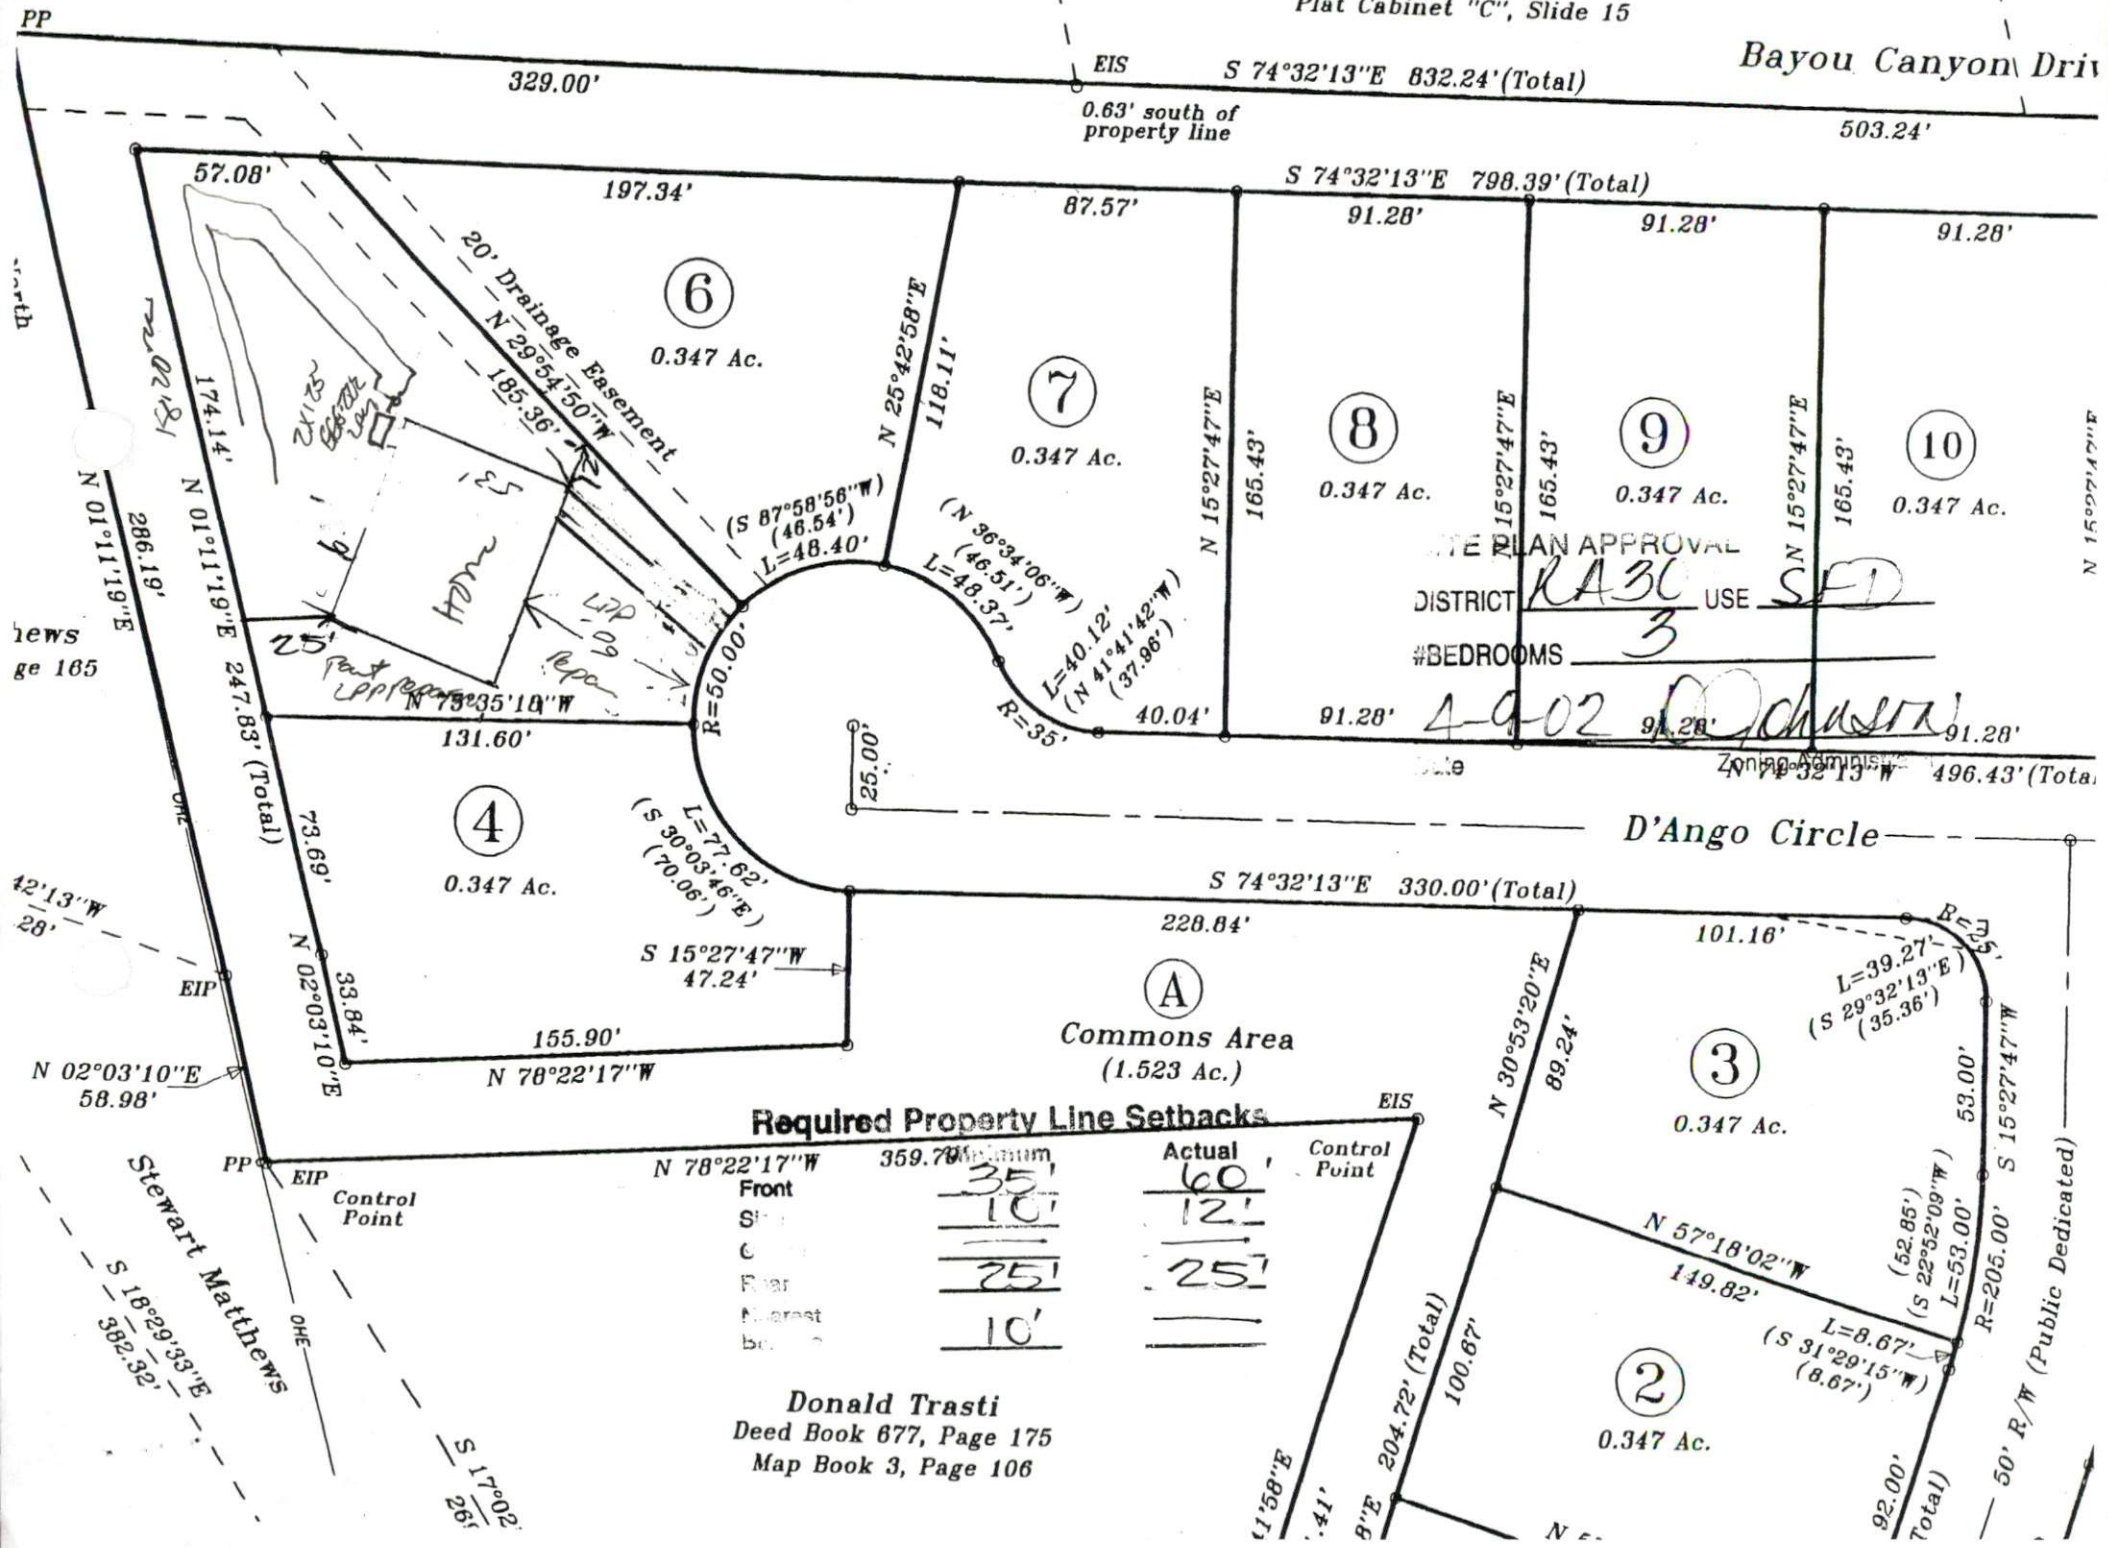

SITE PLAN APPROVAL
 DISTRICT RA30 USE SFD
 #BEDROOMS 3
4-902
 Date _____

Required Property Line Setbacks

	Minimum	Actual	Control Point
Front	<u>35'</u>	<u>60'</u>	
Side	<u>10'</u>	<u>12'</u>	
Corner	<u>10'</u>	<u>10'</u>	
Rear	<u>25'</u>	<u>25'</u>	
Nearest boundary	<u>10'</u>	<u>10'</u>	

Donald Trasti
 Deed Book 677, Page 175
 Map Book 3, Page 106

50' R/W (Public Dedicated)