


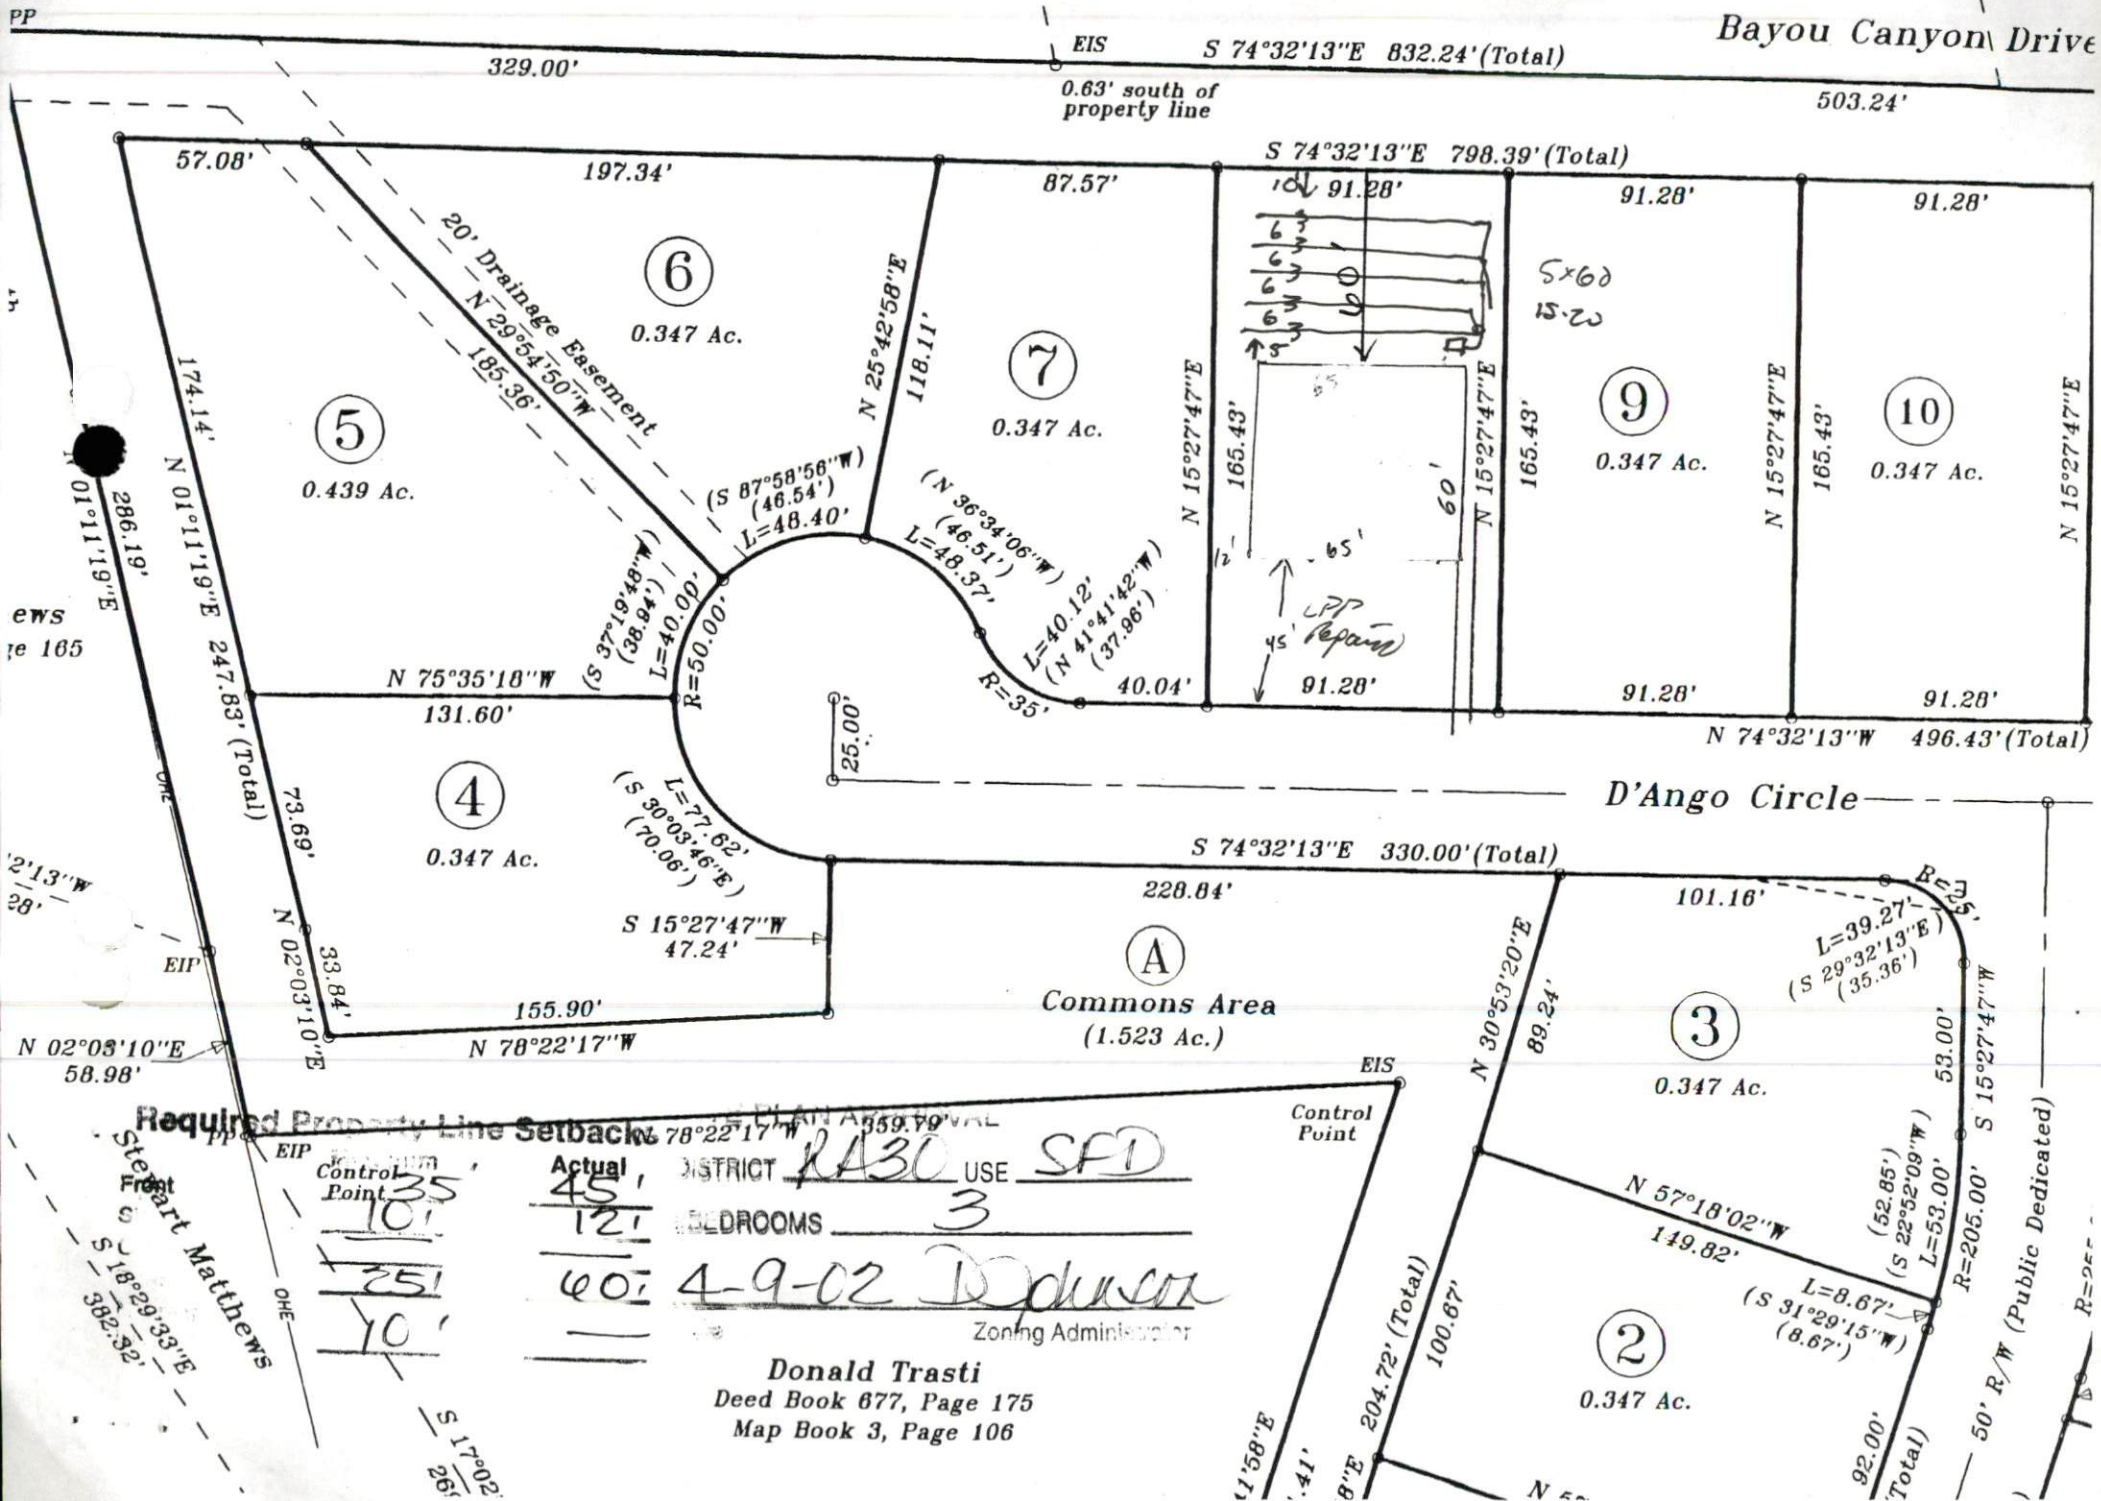

Bayou Canyon Drive



EIS S 74°32'13"E 832.24'(Total)

0.63' south of property line

503.24'

S 74°32'13"E 798.39'(Total)

5  
0.439 Ac.

6  
0.347 Ac.

7  
0.347 Ac.

9  
0.347 Ac.

10  
0.347 Ac.



4  
0.347 Ac.

A  
Commons Area  
(1.523 Ac.)

3  
0.347 Ac.

2  
0.347 Ac.

20' Drainage Easement  
N 29°54'50"W  
185.36'

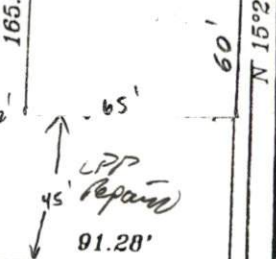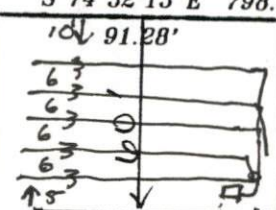

5x60  
15-20

45' Repair

Required Property Line Setback

Control Point	35'
Control Point	10'
Control Point	25'
Control Point	10'

Actual	45'
Actual	12'
Actual	40'
Actual	—

DISTRICT RAB30 USE SFD  
 BEDROOMS 3  
4-9-02  
 Zoning Administrator

Donald Trasti  
 Deed Book 677, Page 175  
 Map Book 3, Page 106

Stewart Matthews

50' R/W (Public Dedicated)