

SITE/SOIL EVALUATION FOR ON-SITE WASTEWATER

FACTORS		PROFILES													
		1	2	3	4	5	6	7	8	9	10				
LANDSCAPE POSITION	.1940	LS													
SLOPE (%)	.1940	5													
HORIZON 1 DEPTH		0-18													
TEXTURE GROUP	.1941(A)(1)	SL													
CONSISTENCE	.1941	FC													
STRUCTURE	.1941(A)(2)	G ₁													
MINERALOGY	.1941(A)(3)	NSNP													
HORIZON 2 DEPTH		18"													
TEXTURE GROUP	.1941(A)(1)	SL													
CONSISTENCE	.1941	FC													
STRUCTURE	.1941(A)(2)	G ₁													
MINERALOGY	.1941(A)(3)	NSNP													
HORIZON 3 DEPTH															
TEXTURE GROUP	.1941(A)(1)														
CONSISTENCE	.1941														
STRUCTURE	.1941(A)(2)														
MINERALOGY	.1941(A)(3)														
HORIZON 4 DEPTH															
TEXTURE GROUP	.1941(A)(1)														
CONSISTENCE	.1941														
STRUCTURE	.1941(A)(2)														
MINERALOGY	.1941(A)(3)														
SOIL WETNESS	.1942														
RESTRICTIVE HORIZON	.1944														
SAPROLITE	.1943/.1956														
CLASSIFICATION	.1948														
LONG TERM ACCEPTANCE RANGE	.1955	.375													

1 x 320'

LPP REPAIR

N.C. GRID NORTH NAD 83

Required Property Line Setbacks	Minimum	Actual
Front	5	48
Side	10	10
Corner	20	155
Rear	25	
Nearest Building	10	

THE LOT(S) ON THIS PLAT HAVE BEEN EVALUATED BY A PRIVATE CONSULTANT. BASED ON THIS REVIEW, IT APPEARS THAT LOT(S) ON THIS PLAT MEET APPROPRIATE REGULATION. NOTE THAT FINAL APPROVAL FOR EACH LOT REQUIRES ISSUANCE OF THE APPROPRIATE HARNETT COUNTY HEALTH DEPARTMENT PERMITS FOR SPECIFIC USE AND SITING IN ACCORDANCE WITH REGULATIONS IN FORCE AT THE TIME OF PERMITTING. THIS CERTIFICATION DOES NOT REPRESENT APPROVAL OR A PERMIT FOR ANY SITE WORK.

DEPARTMENT OF
DIVISION OF
PROPOSED SUBDI
CONSTRUCTION STANDARDS

8-23-99
DATE

Thomas O. Boyle R.S.
ENVIRONMENTAL HEALTH

APPROVED RRS
DIS

DATE 8.2

I HEREBY CERTIFY THAT THIS RECORD PLAT COMPLIES WITH THE SUBDIVISION REGULATIONS OF HARNETT COUNTY, N.C. AND THAT THIS PLAT HAS BEEN APPROVED FOR RECORDING IN THE REGISTER OF DEEDS HARNETT COUNTY.

9.21.99
DATE


Doni Tomaszewski
PLANNING DIRECTOR

SITE PLAN APPROVAL

DISTRICT AA-30 USE SFD

#BEDROOMS 3
26 Apr 02 C Bell
Date Zoning Administrator
DONNIEB MAF

BB

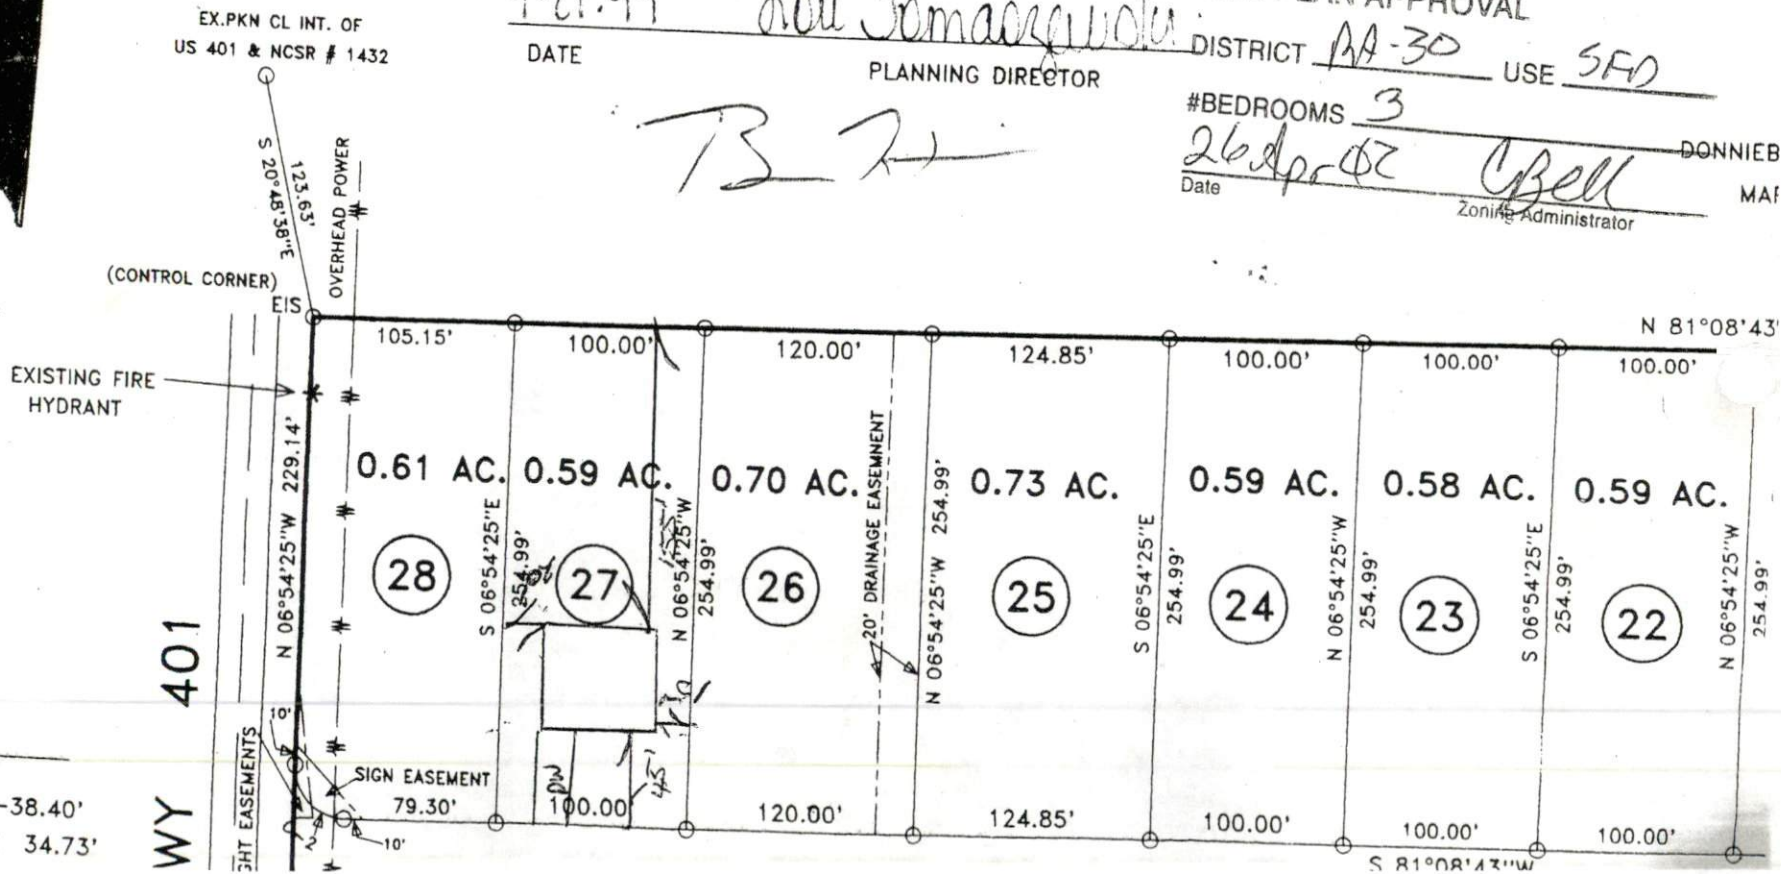

CURVE TABLE

C-1 = RAD-24.99', L-38.40'
CHORD-N 37°07'09"E 34.73'

WY 401