

# SITE/SOIL EVALUATION FOR ON-SITE WASTEWATER

FACTORS		PROFILES												
		1	2	3	4	5	6	7	8	9	10			
LANDSCAPE POSITION	.1940													
SLOPE (%)	.1940													
HORIZON 1 DEPTH		0-12	—————				0-38	0-30	—————					
TEXTURE GROUP	.1941(A)(1)	LS					SC	SC	—————					
CONSISTENCE	.1941													
STRUCTURE	.1941(A)(2)													
MINERALOGY	.1941(A)(3)													
HORIZON 2 DEPTH		12-32	—————					30-36	—————					
TEXTURE GROUP	.1941(A)(1)	SC						SC	—————					
CONSISTENCE	.1941													
STRUCTURE	.1941(A)(2)													
MINERALOGY	.1941(A)(3)													
HORIZON 3 DEPTH		32-38	—————											
TEXTURE GROUP	.1941(A)(1)	SC												
CONSISTENCE	.1941													
STRUCTURE	.1941(A)(2)													
MINERALOGY	.1941(A)(3)													
HORIZON 4 DEPTH														
TEXTURE GROUP	.1941(A)(1)													
CONSISTENCE	.1941													
STRUCTURE	.1941(A)(2)													
MINERALOGY	.1941(A)(3)													
SOIL WETNESS	.1942													
RESTRICTIVE HORIZON	.1944													
SAPROLITE	.1943/1956													
CLASSIFICATION	.1948													
LONG TERM ACCEPTANCE RANGE	.1955	3-5	1-3	—————				5	3	—————				

12400  
18"

J. Cain L 3403

COUNTY OF THE STATE AND COUNTY AFORESAID, CERTIFY THAT I, THE REGISTERED LAND SURVEYOR, PERSONALLY WAS PRESENT ON THIS DAY AND ACKNOWLEDGED THE EXECUTION OF THIS INSTRUMENT. WITNESS MY HAND AND SEAL THIS 24th DAY OF MARCH 1994.

J. Cain  
Commission Expires June 28, 1997

LOT 5  
10.124 ACRES

LOT 4  
5.050 ACRES


PLANNING DISTRICT RAZOR USE SFED  
BEDROOMS 3  
5-3-02 W. F. H. EDISON  
Zoning Administrator

Use the SAME SCALE on MAP to get the FRONT + side measurement to the House

Cindy Cain  
Lee Co.  
PG# F Slide 263-B  
March 29th  
Owner P. Holder by: Judith C Smith

Required Property Line Setbacks

Front	Actual
<u>35'</u>	<u>210'</u>
<u>10'</u>	<u>118'</u>
<u>25'</u>	<u>960'</u>
<u>10</u>	<u>---</u>

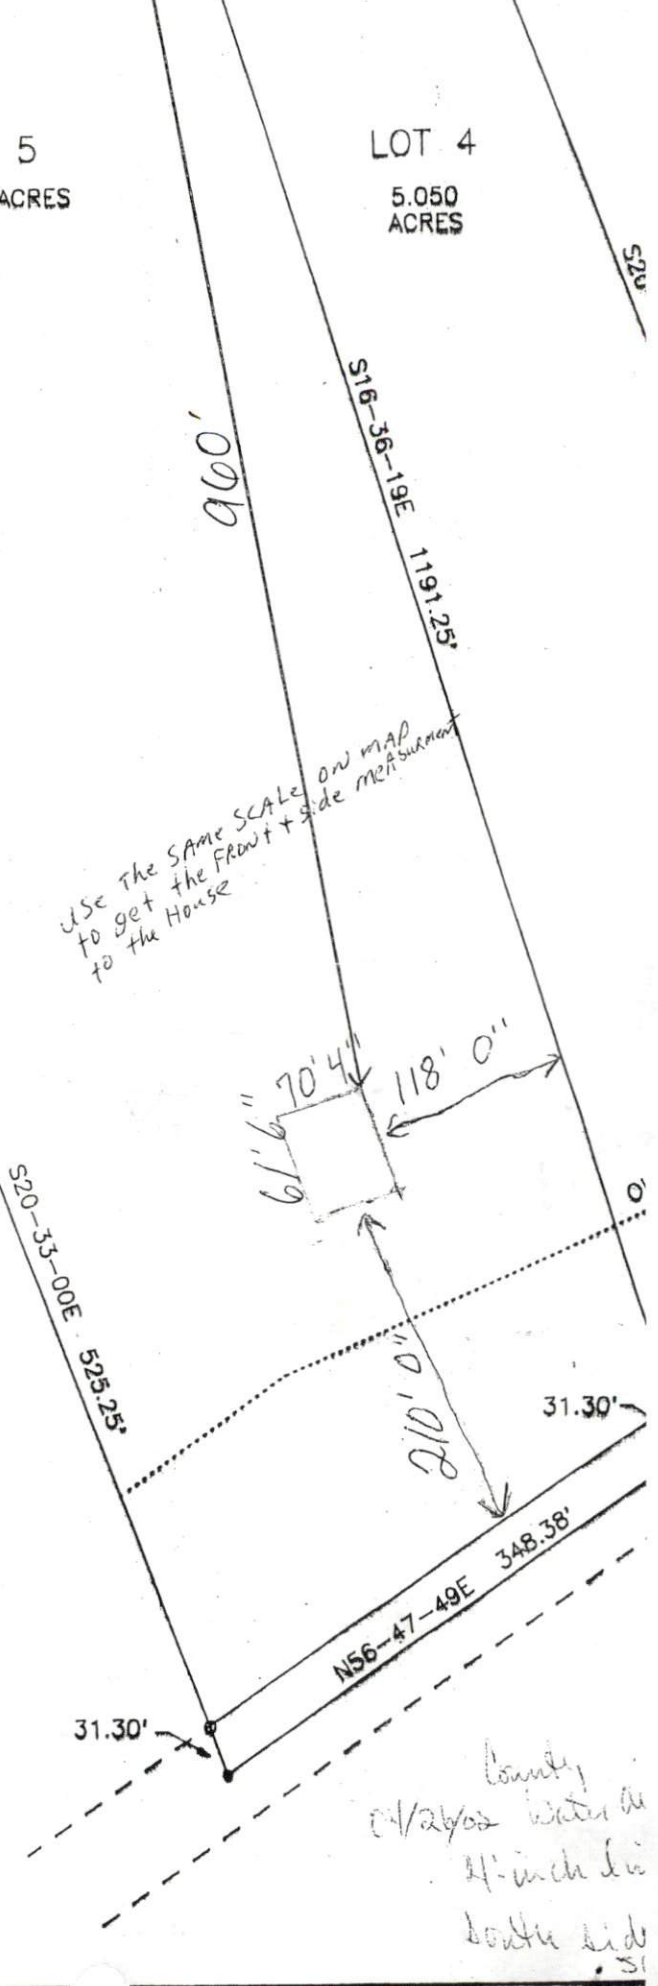

County 0 1/2 acres water in 4-inch dia south side

Handwritten notes at the bottom right of the page.

