



SITE/SOIL EVALUATION FOR ON-SITE WASTEWATER

| FACTORS | | PROFILES | | | | | | | | | | | | |
|----------------------------|-------------|-----------------|-----------------|---|---|---|---|---|---|---|----|--|--|--|
| | | 1 | 2 | 3 | 4 | 5 | 6 | 7 | 8 | 9 | 10 | | | |
| LANDSCAPE POSITION | .1940 | | | | | | | | | | | | | |
| SLOPE (%) | .1940 | | | | | | | | | | | | | |
| HORIZON 1 DEPTH | | 0-24 | 0-30 | | | | | | | | | | | |
| TEXTURE GROUP | .1941(A)(1) | SL | SL | | | | | | | | | | | |
| CONSISTENCE | .1941 | Ubr | Ubr | | | | | | | | | | | |
| STRUCTURE | .1941(A)(2) | G | G | | | | | | | | | | | |
| MINERALOGY | .1941(A)(3) | Nca | Nca | | | | | | | | | | | |
| HORIZON 2 DEPTH | | 24-36 | 30-3/2 | | | | | | | | | | | |
| TEXTURE GROUP | .1941(A)(1) | SL | SL | | | | | | | | | | | |
| CONSISTENCE | .1941 | br | br | | | | | | | | | | | |
| STRUCTURE | .1941(A)(2) | Sb _h | Sb _h | | | | | | | | | | | |
| MINERALOGY | .1941(A)(3) | Sca | Sca | | | | | | | | | | | |
| HORIZON 3 DEPTH | | | | | | | | | | | | | | |
| TEXTURE GROUP | .1941(A)(1) | | | | | | | | | | | | | |
| CONSISTENCE | .1941 | | | | | | | | | | | | | |
| STRUCTURE | .1941(A)(2) | | | | | | | | | | | | | |
| MINERALOGY | .1941(A)(3) | | | | | | | | | | | | | |
| HORIZON 4 DEPTH | | | | | | | | | | | | | | |
| TEXTURE GROUP | .1941(A)(1) | | | | | | | | | | | | | |
| CONSISTENCE | .1941 | | | | | | | | | | | | | |
| STRUCTURE | .1941(A)(2) | | | | | | | | | | | | | |
| MINERALOGY | .1941(A)(3) | | | | | | | | | | | | | |
| SOIL WETNESS | .1942 | | | | | | | | | | | | | |
| RESTRICTIVE HORIZON | .1944 | | | | | | | | | | | | | |
| SAPROLITE | .1943/1956 | | | | | | | | | | | | | |
| CLASSIFICATION | .1948 | PS | PS | | | | | | | | | | | |
| LONG TERM ACCEPTANCE RANGE | .1955 | .5 | .4 | | | | | | | | | | | |

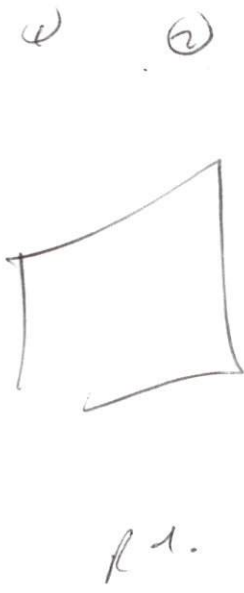

Lot 1

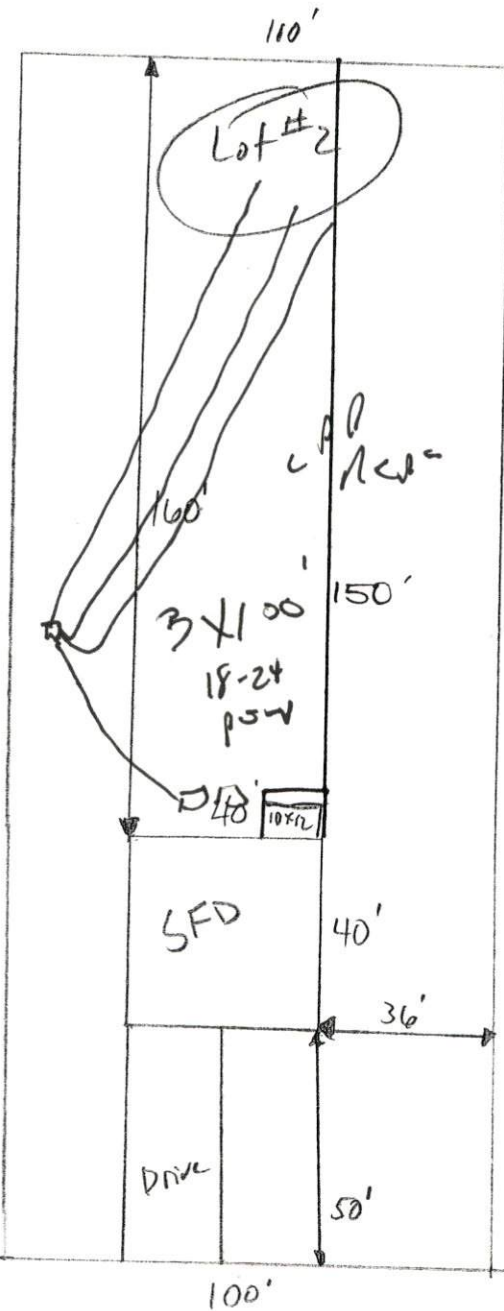

Lot 3

TE PLAN APPROVAL
 DISTRICT RA30 USE SFD
 BEDROOMS 3

6-6-02 D. Johnson
 Zoning Administrator

Required Property Line Setbacks

| | Minimum | Actual |
|---------|------------|-------------|
| Front | <u>35'</u> | <u>50'</u> |
| Side | <u>10'</u> | <u>36'</u> |
| Corner | <u>---</u> | <u>---</u> |
| Rear | <u>25'</u> | <u>150'</u> |
| Nearest | <u>10'</u> | <u>---</u> |

Danbrook Run

Scale 1" = 40'