

SITE/SOIL EVALUATION FOR ON-SITE WASTEWATER

FACTORS		PROFILES									
		1	2	3	4	5	6	7	8	9	10
LANDSCAPE POSITION	.1940										
SLOPE (%)	.1940										
HORIZON 1 DEPTH		Over									
TEXTURE GROUP	.1941(A)(1)	sc									
CONSISTENCE	.1941										
STRUCTURE	.1941(A)(2)										
MINERALOGY	.1941(A)(3)										
HORIZON 2 DEPTH											
TEXTURE GROUP	.1941(A)(1)										
CONSISTENCE	.1941										
STRUCTURE	.1941(A)(2)										
MINERALOGY	.1941(A)(3)										
HORIZON 3 DEPTH											
TEXTURE GROUP	.1941(A)(1)										
CONSISTENCE	.1941										
STRUCTURE	.1941(A)(2)										
MINERALOGY	.1941(A)(3)										
HORIZON 4 DEPTH											
TEXTURE GROUP	.1941(A)(1)										
CONSISTENCE	.1941										
STRUCTURE	.1941(A)(2)										
MINERALOGY	.1941(A)(3)										
SOIL WETNESS	.1942										
RESTRICTIVE HORIZON	.1944										
SAPROLITE	.1943/1956										
CLASSIFICATION	.1948										
LONG TERM ACCEPTANCE RANGE	.1955	.5									


3x00 18'

NOTE: THIS PLOT PLAN DOES NOT REPRESENT A PHYSICAL SURVEY OF THE LOT AND NO RELIANCE SHOULD BE PLACED IN ITS ACCURACY. THIS PLOT PLAN WAS DRAWN FOR THE PURPOSE OF OBTAINING BUILDING PERMITS. ELEVATIONS ASSUMED.

SITE PLAN APPROVAL
 DISTRICT RA-ZON USE SFD
 #BEDROOMS 3
 Date 18 Jun 02
 Zoning Administrator [Signature]

Required Property Line Setbacks

Minimum	Actual
35	35
10	16
20	109
25	109
10	1

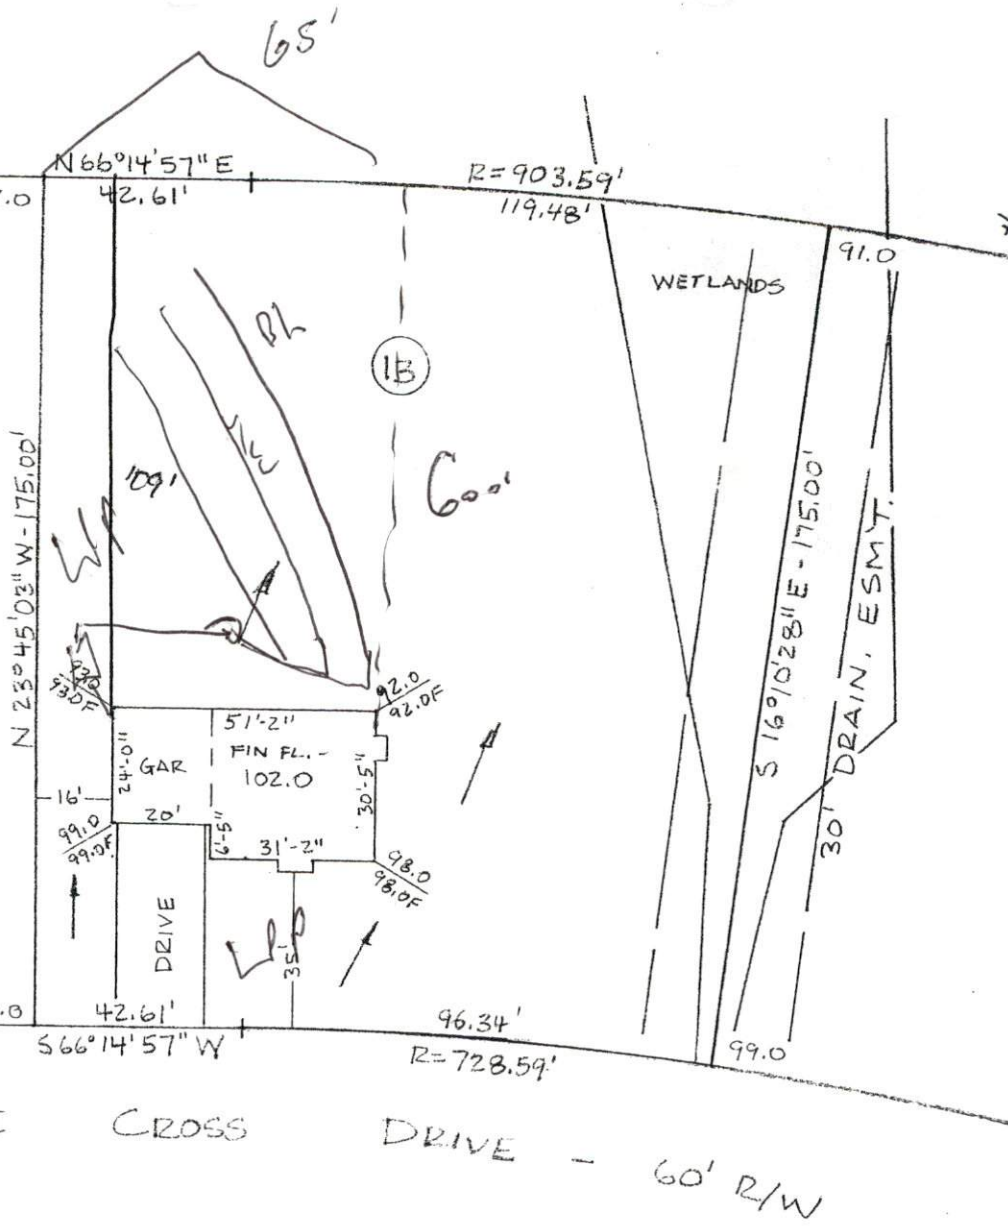

PLOT

PLAN

OWNER

BASS BUILT HOMES, INC

LOCATION

HARNETT COUNTY NORTH CAROLINA

SCALE 1" = 40' DATE JUNE 17, 2002

LOT 13 OF STONE CROSS - PHASE ONE

BOOK OF PLATS MAP 2000-129A PAGE

[Signature]
 JOHN F. DAVIS, P.L.S. L-797