



# SITE/SOIL EVALUATION FOR ON-SITE WASTEWATER

FACTORS		PROFILES													
		1	2	3	4	5	6	7	8	9	10				
LANDSCAPE POSITION	.1940														
SLOPE (%)	.1940														
HORIZON 1 DEPTH		0-12	0-20	0-14											
TEXTURE GROUP	.1941(A)(1)	LS	LS	LS											
CONSISTENCE	.1941	VFr	VR	VFr											
STRUCTURE	.1941(A)(2)	G	G	C											
MINERALOGY	.1941(A)(3)	NSP	NSP	NSP											
HORIZON 2 DEPTH		12-24	20-30	14-22											
TEXTURE GROUP	.1941(A)(1)	SC1	SC1	SC1											
CONSISTENCE	.1941	F	F	F											
STRUCTURE	.1941(A)(2)	SPr	SPr	SPr											
MINERALOGY	.1941(A)(3)	SOA	SOA	SOA											
HORIZON 3 DEPTH															
TEXTURE GROUP	.1941(A)(1)														
CONSISTENCE	.1941														
STRUCTURE	.1941(A)(2)														
MINERALOGY	.1941(A)(3)														
HORIZON 4 DEPTH															
TEXTURE GROUP	.1941(A)(1)														
CONSISTENCE	.1941														
STRUCTURE	.1941(A)(2)														
MINERALOGY	.1941(A)(3)														
SOIL WETNESS	.1942	22"		22"											
RESTRICTIVE HORIZON	.1944														
SAPROLITE	.1943/.1956														
CLASSIFICATION	.1948	US	B	US											
LONG TERM ACCEPTANCE RANGE	.1955		4												

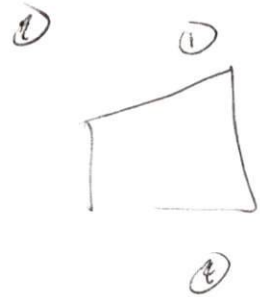

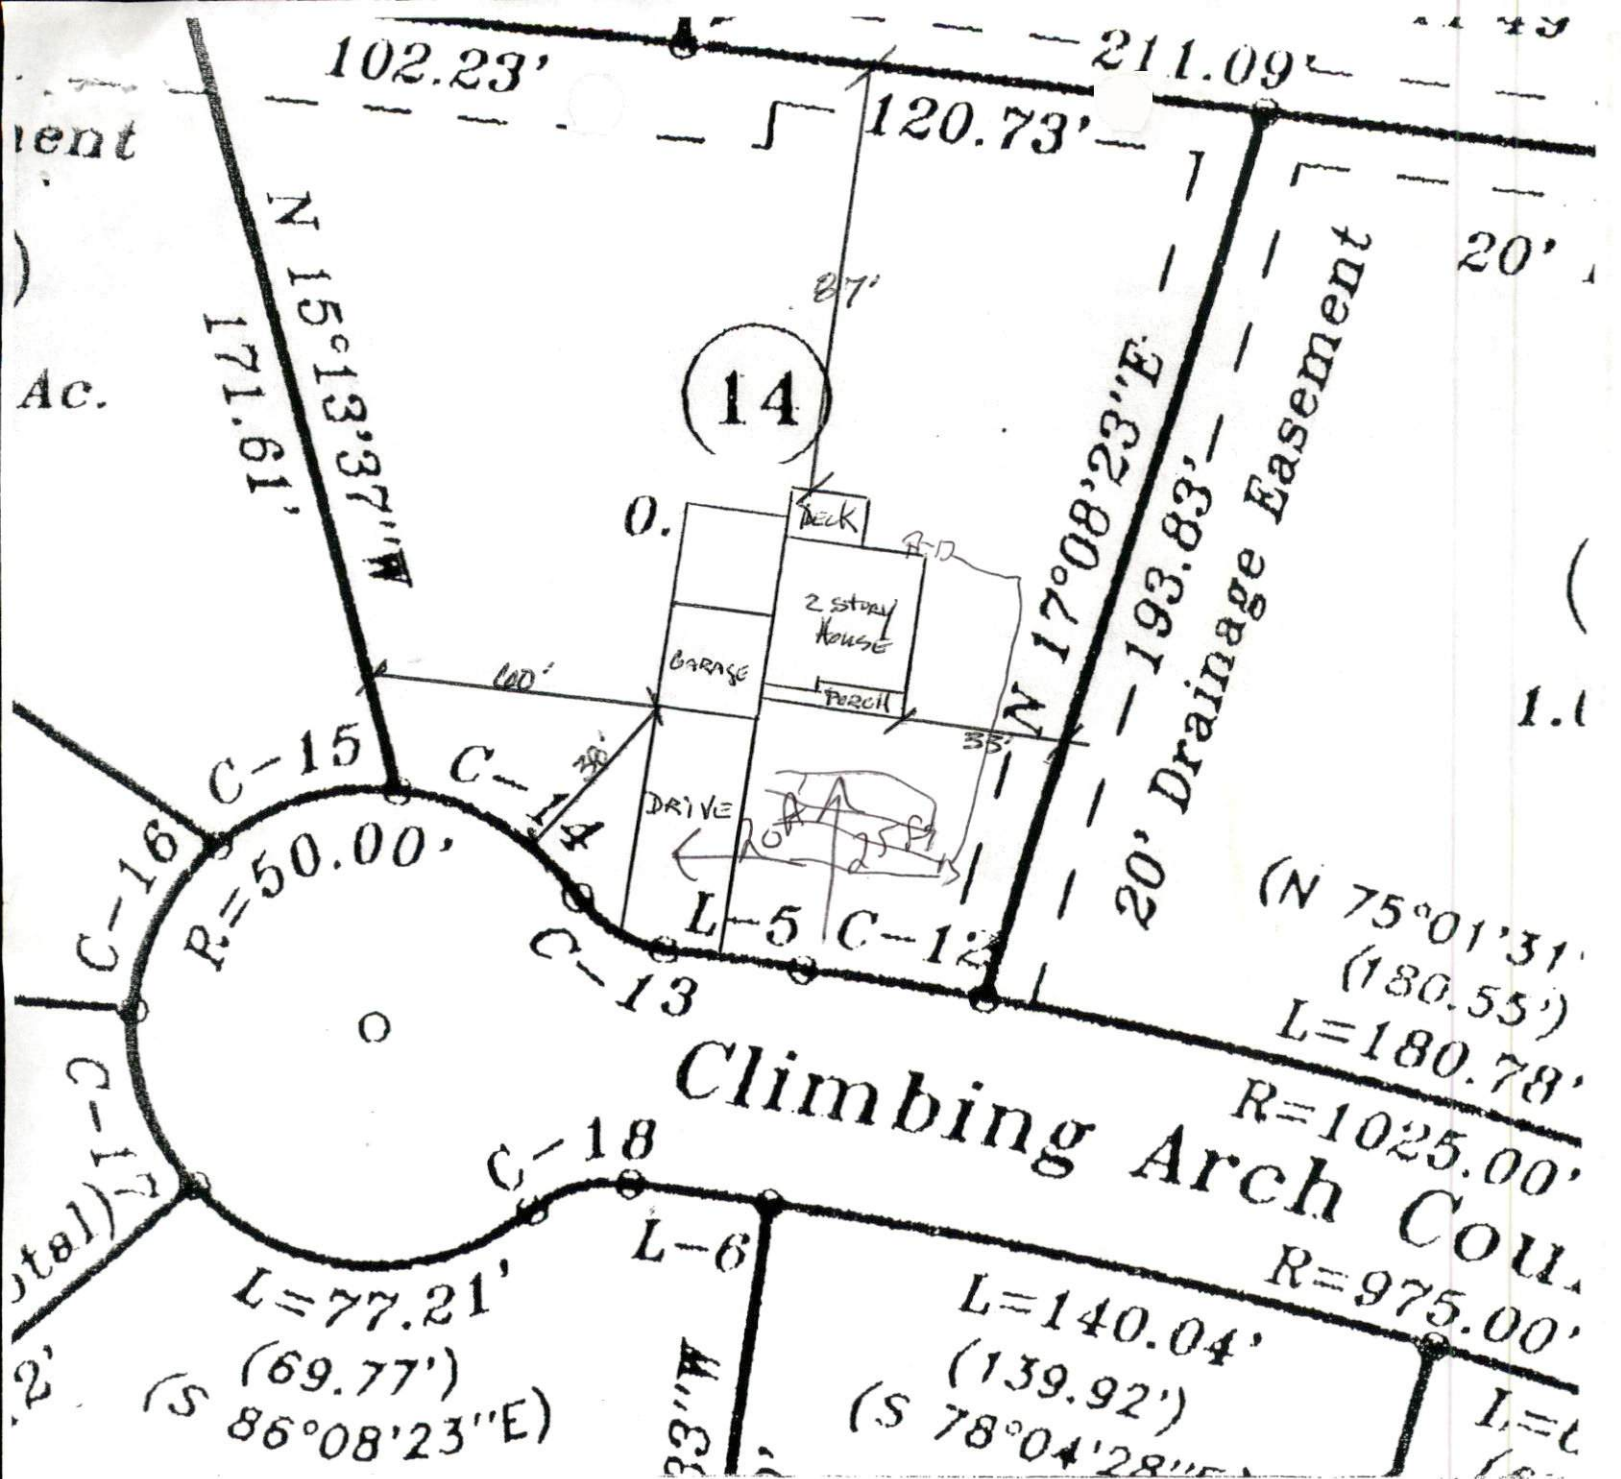

Lot # 14 Vineyard Green  
 Craftsmen Const.

Climbing Arch Court

**SITE PLAN APPROVAL**


DISTRICT PA-40 USE SFD

#BEDROOMS 3

Date 2/6/14 Zoning Administrator C. Beal

**Required Property Line Setbacks**

	Minimum	Actual
Front	35	36
Side	10	33
Corner	20	
Rear	25	67
Nearest Building	10	

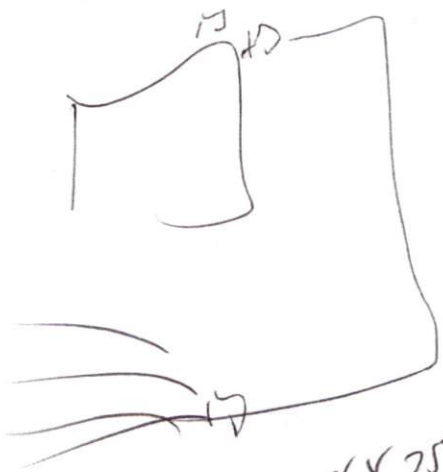

4 X 25  
10"