

SITE/SOIL EVALUATION FOR ON-SITE WASTEWATER

FACTORS		PROFILES													
		1	2	3	4	5	6	7	8	9	10				
LANDSCAPE POSITION	.1940														
SLOPE (%)	.1940														
HORIZON 1 DEPTH		6-18													
TEXTURE GROUP	.1941(A)(1)	CL													
CONSISTENCE	.1941														
STRUCTURE	.1941(A)(2)														
MINERALOGY	.1941(A)(3)														
HORIZON 2 DEPTH		18-28													
TEXTURE GROUP	.1941(A)(1)	SCL													
CONSISTENCE	.1941														
STRUCTURE	.1941(A)(2)														
MINERALOGY	.1941(A)(3)														
HORIZON 3 DEPTH		28-38													
TEXTURE GROUP	.1941(A)(1)	SC													
CONSISTENCE	.1941														
STRUCTURE	.1941(A)(2)														
MINERALOGY	.1941(A)(3)														
HORIZON 4 DEPTH															
TEXTURE GROUP	.1941(A)(1)														
CONSISTENCE	.1941														
STRUCTURE	.1941(A)(2)														
MINERALOGY	.1941(A)(3)														
SOIL WETNESS	.1942														
RESTRICTIVE HORIZON	.1944														
SAPROLITE	.1943/1956														
CLASSIFICATION	.1948														
LONG TERM ACCEPTANCE RANGE	.1955	C													

28280

Profile

is
Profile

top


W End

NOTE: THIS PLOT PLAN DOES NOT REPRESENT A PHYSICAL SURVEY OF THE LOT AND NO RELIANCE SHOULD BE PLACED IN ITS ACCURACY.
 THIS PLOT PLAN WAS DRAWN FOR THE PURPOSE OF OBTAINING BUILDING PERMITS.
 ELEVATIONS ASSUMED.
 WATER BY HARNETT COUNTY PUBLIC WORKS.

SITE PLAN APPROVAL

DISTRICT RA-20R USE SFD
 #BEDROOMS 4
 Date 26 Jul 02 Zoning Administrator Chell

(19)

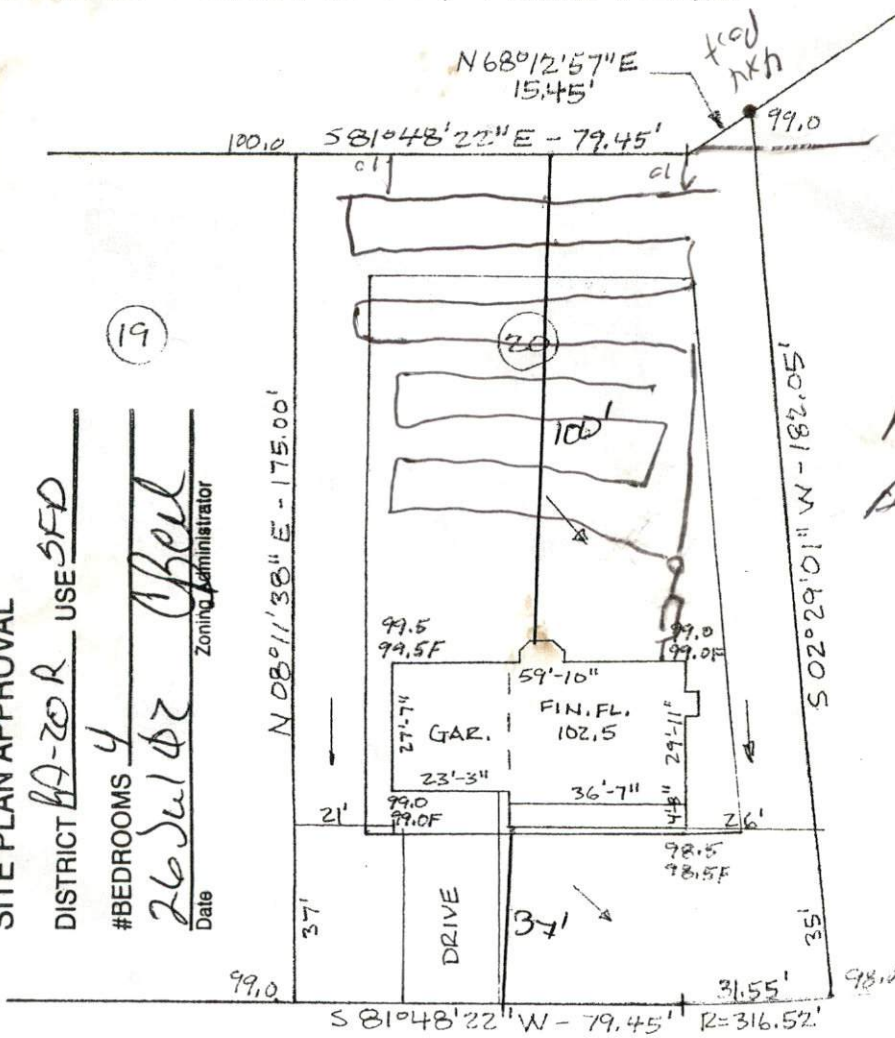

Mk
Thy
 (21)
CL
20
20

Required Property Line Setbacks

Minimum	Actual
35'	37'
10'	21'
20'	100'
25'	100'
10'	100'

STONE CROSS DRIVE 60' R/W

FROA
FW

PLOT PLAN

OWNER BASS BUILT HOMES

LOCATION HARNETT COUNTY NORTH CAROLINA

SCALE 1" = 40' DATE JULY 16, 2002

LOT 20 OF STONE CROSS - PHASE ONE

BOOK OF PLATS MAP 2000-129B PAGE _____

John F. Davis
 JOHN F. DAVIS, P.L.S. L-797