

# SITE/SOIL EVALUATION FOR ON-SITE WASTEWATER

FACTORS		PROFILES									
		1	2	3	4	5	6	7	8	9	10
LANDSCAPE POSITION	.1940	L	L	L							
SLOPE (%)	.1940	2	2	2							
HORIZON 1 DEPTH		0-42	0-10	0-10							
TEXTURE GROUP	.1941(A)(1)	SL	SL	SL							
CONSISTENCE	.1941	FL	FL	FL							
STRUCTURE	.1941(A)(2)	GR	GR	GR							
MINERALOGY	.1941(A)(3)	NSNP	NSNP	NSNP							
HORIZON 2 DEPTH			10-14	10-14							
TEXTURE GROUP	.1941(A)(1)		SCL	SCL							
CONSISTENCE	.1941		FL	FL							
STRUCTURE	.1941(A)(2)		GR	GR							
MINERALOGY	.1941(A)(3)		NSNP	NSNP							
HORIZON 3 DEPTH			14-36	14-36							
TEXTURE GROUP	.1941(A)(1)		SC-C	SC-C							
CONSISTENCE	.1941		FL	FL							
STRUCTURE	.1941(A)(2)		GR	GR							
MINERALOGY	.1941(A)(3)		NSNP	NSNP							
HORIZON 4 DEPTH											
TEXTURE GROUP	.1941(A)(1)										
CONSISTENCE	.1941										
STRUCTURE	.1941(A)(2)										
MINERALOGY	.1941(A)(3)										
SOIL WETNESS	.1942	36	20	24							
RESTRICTIVE HORIZON	.1944										
SAPROLITE	.1943/1956										
CLASSIFICATION	.1948										
LONG TERM ACCEPTANCE RANGE	.1955	.7	.3	.3							

... by the private easement as shown hereon.

Margaret McKnight  
634, Pg. 795

R. E. Avery  
D.B. 328, Pg. 147  
M.B. 6, Pg. 59  
PIN 0690-19-8648

11.684 Acres Total  
(Hilda R. Ainsworth)

Clester Johnson  
D.B. 486, Pg. 118  
PIN 0690-29-6002

Nelson T. Currin  
D.B. 581, Pg. 37  
PIN 0690-37-3328


Virginia Francisco  
D.B. 825, Pg. 647  
PIN 0690-07-7663

23.367 Acres Total  
(Betty A. Johnson & William I. Avery)

0.124 Acre encroachment  
(Map# 99-204)

0.101 Acre encroachment  
(Map# 99-204)

50' Ingress, Egress, & Regress Easement  
0.641 Acre

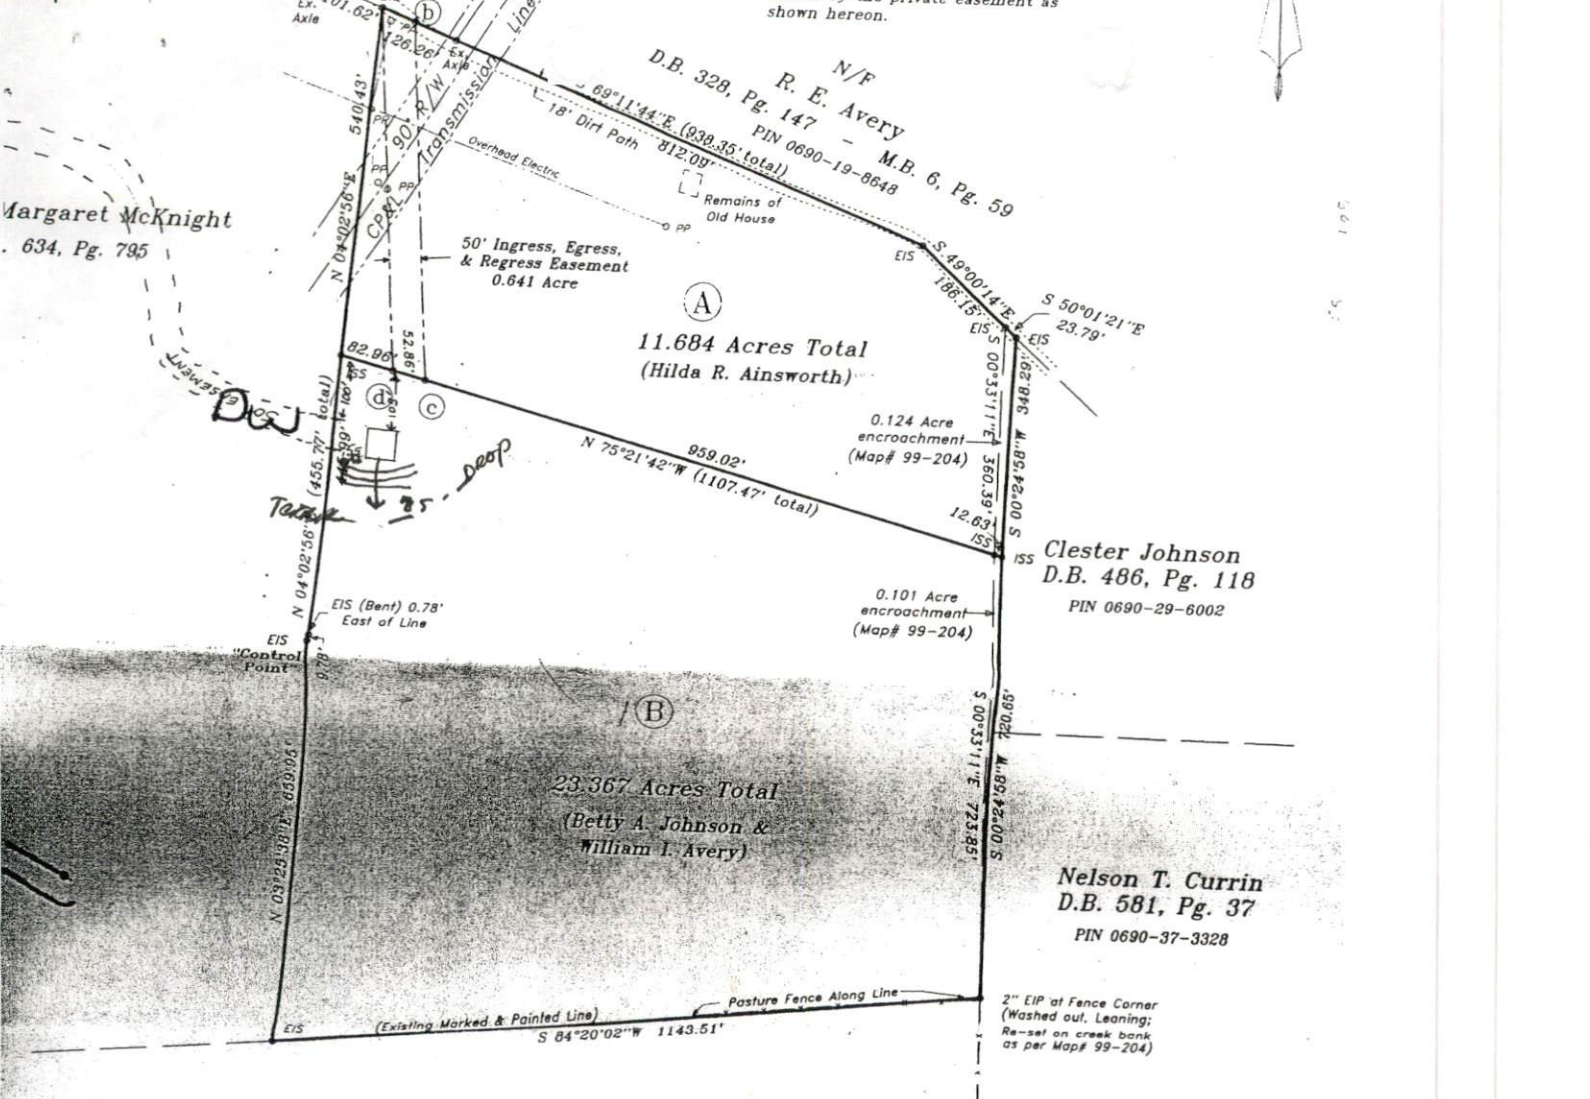

REFERENCE  
Deed Book 1039, Page 133;  
Map # 99-204;  
Map # 99-413;

Survey For: <b>ANNIE RUTH AVERY HEIRS</b> Betty A. Johnson, Hilda R. Ainsworth & William I. Avery 855 Bill Avery Road, Coats, N.C. 27521 (910) 897-7811		<b>STREAMLINE LAND SURVEYING, Inc</b> 870 N.C. Hwy. 55 West, Coats, N.C. 27521 Phone: 910-897-7715 Fax: 910-897-7284		
NSHIP: GROVE	COUNTY: HARNETT	DATE: 9-1-1999	SURVEYED BY: RG/CS	FIELD BOOK 1999-01
TE: NORTH CAROLINA		SCALE: 1" = 200'	DRAWN BY: M.G.E.	DRAWING FILE NO
E: RA	Parcel Number: 0690-18-3853	CHECKED & CLOSURE BY:		J001L001 A

Map # 99-445