


SITE/SOIL EVALUATION FOR ON-SITE WASTEWATER

FACTORS		PROFILES												
		1	2	3	4	5	6	7	8	9	10			
LANDSCAPE POSITION	.1940													
SLOPE (%)	.1940													
HORIZON 1 DEPTH		0-49			0-18									
TEXTURE GROUP	.1941(A)(1)	SCL			LS									
CONSISTENCE	.1941													
STRUCTURE	.1941(A)(2)													
MINERALOGY	.1941(A)(3)													
HORIZON 2 DEPTH					18-30									
TEXTURE GROUP	.1941(A)(1)				SCL									
CONSISTENCE	.1941													
STRUCTURE	.1941(A)(2)													
MINERALOGY	.1941(A)(3)													
HORIZON 3 DEPTH					20-42									
TEXTURE GROUP	.1941(A)(1)				SC									
CONSISTENCE	.1941													
STRUCTURE	.1941(A)(2)													
MINERALOGY	.1941(A)(3)													
HORIZON 4 DEPTH														
TEXTURE GROUP	.1941(A)(1)													
CONSISTENCE	.1941													
STRUCTURE	.1941(A)(2)													
MINERALOGY	.1941(A)(3)													
SOIL WETNESS	.1942													
RESTRICTIVE HORIZON	.1944													
SAPROLITE	.1943/1956													
CLASSIFICATION	.1948													
LONG TERM ACCEPTANCE RANGE	.1955	.5			.4									

1200
4409
1700

NOTE: THIS PLOT PLAN DOES NOT REPRESENT A PHYSICAL SURVEY OF THE LOT AND NO RELIANCE SHOULD BE PLACED IN ITS ACCURACY. THIS PLOT PLAN WAS DRAWN FOR THE PURPOSE OF OBTAINING BUILDING PERMITS.

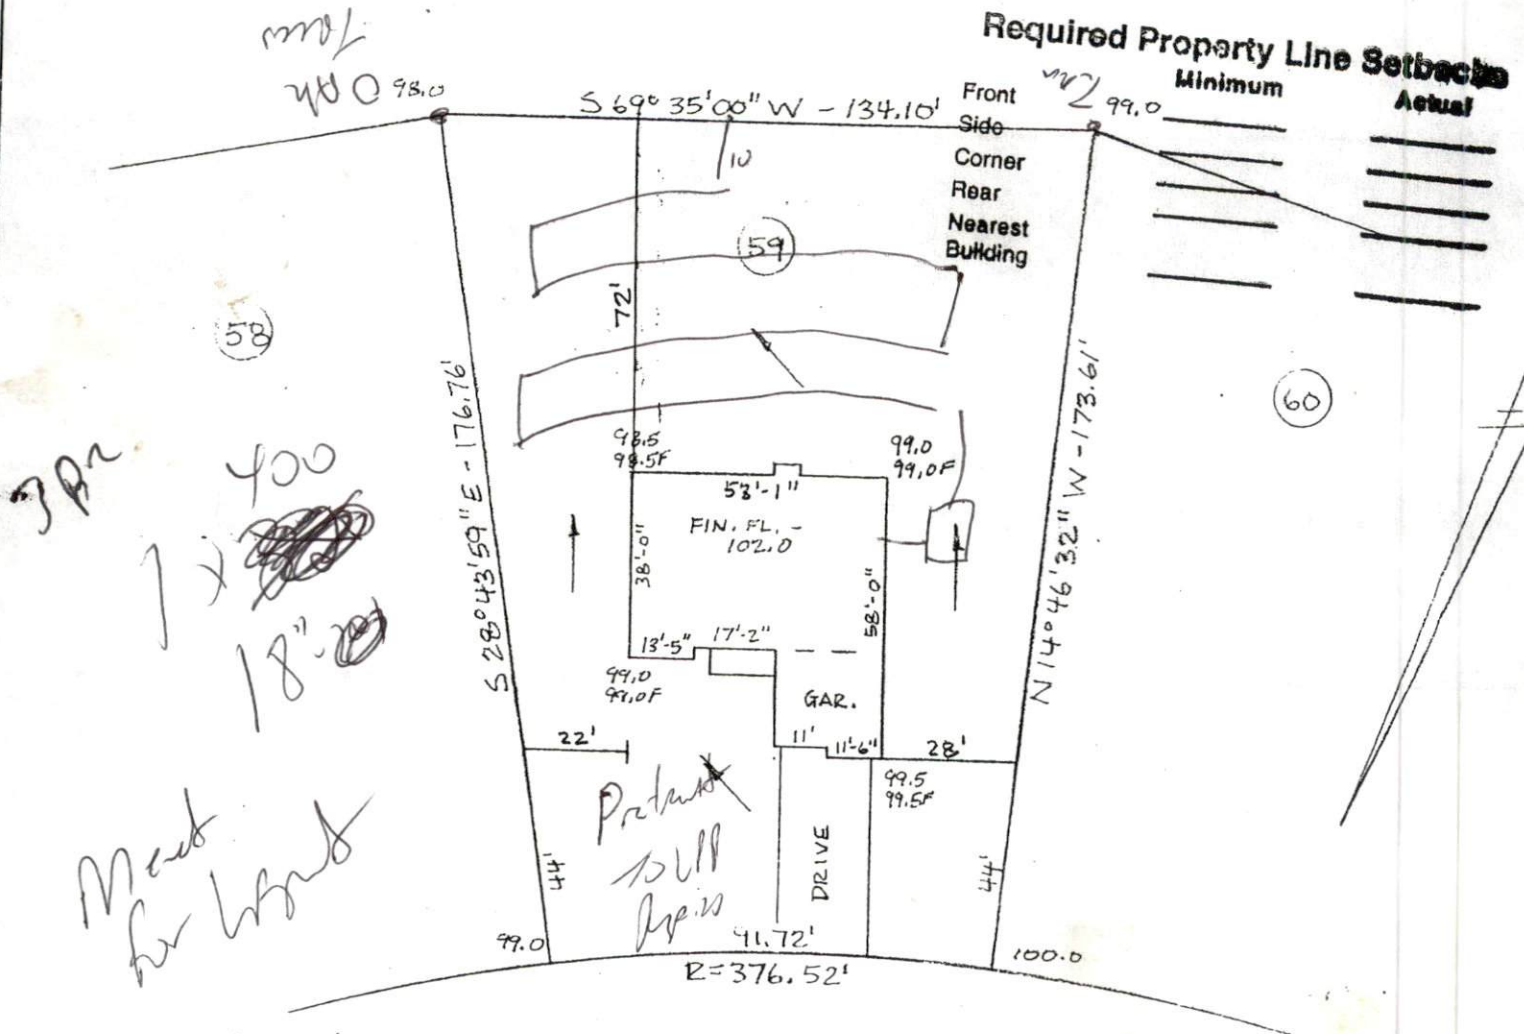

Required Property Line Setbacks	
Minimum	Actual
Front	_____
Side	_____
Corner	_____
Rear	_____
Nearest Building	_____

HARNETT COUNTY CENTRAL PERMITTING
APPLICATION # _____
JOB NAME _____
DATE PLANS RECEIVED _____
SITE PLANS APPROVED _____
APPROVED BY _____

STONE CROSS DRIVE - SITE PLAN APPROVAL
DISTRICT _____ **USE** _____
#BEDROOMS _____
Date _____ **Zoning Administrator** _____


OWNER BASS **PLAN** _____
LOCATION HARNETT COUNTY **BUILT** _____
_____ **HOMES, INC.**
SCALE 1" = 40' **DATE** AUGUST 23, 2002
LOT 59 **OF** STONE CROSS - PHASE ONE **NORTH CAROLINA**
MAP # 2000-129B
BOOK OF PLATS _____ **PAGE** _____

John F. Davis
 JOHN F. DAVIS, P.L.S. L-797

THIS PLOT PLAN DOES NOT REPRESENT A PHYSICAL SURVEY OF THE LOT AND NO RELIANCE SHOULD BE PLACED IN ITS ACCURACY.
 THIS PLOT PLAN WAS DRAWN FOR THE PURPOSE OF OBTAINING BUILDING PERMITS.
 ELEVATIONS ASSUMED.

SITE PLAN APPROVAL
 DISTRICT B2003 USE SFD
 #BEDROOMS 4
 Date 8-27-02 Theresa Lyons
 Zoning Administrator

4 BR = 320
3 BR = 240

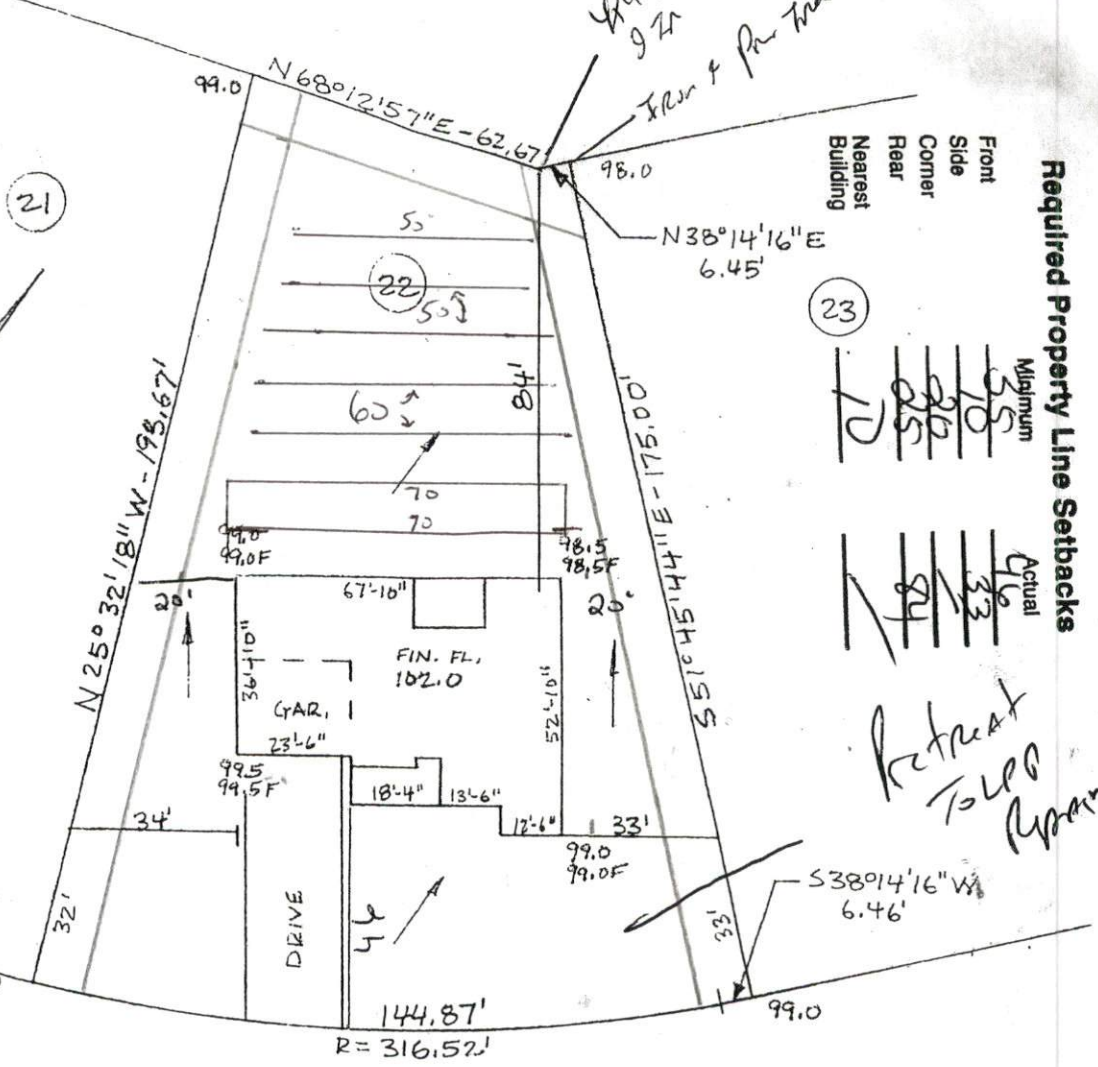

Required Property Line Setbacks

Front	Side	Corner	Rear	Nearest Building

Retreat to LPO Rear

STONE CROSS DRIVE - 60' R/W

PLOT BASS PLAN HOMES, INC.
 OWNER BASS BUILT HOMES, INC.
 SCALE 1" = 40' DATE AUGUST 23, 2002
 LOT 22 OF STONE CROSS - PHASE ONE
 MAP # 2000-129B PAGE 1

John F. Davis
 JOHN F. DAVIS, P.L.S. L-797