



# SITE/SOIL EVALUATION FOR ON-SITE W<sup>W</sup> STEWATER

APPLICANT NAME \_\_\_\_\_

DATE \_\_\_\_\_

FACTORS		PROFILES													
		1	2	3	4	5	6	7	8	9	10				
LANDSCAPE POSITION	.1940														
SLOPE (%)	.1940														
HORIZON 1 DEPTH		0-8	0-10	0-10											
Texture Group	.1941(A)(1)	LS	LS	LS											
Consistence	.1941	VFr	VFr	VFr											
Structure	.1941(A)(2)	G	G	G											
Mineralogy	.1941(A)(3)	Nxt	Nxt	Nxt											
HORIZON 2 DEPTH		8-12	10-13	10-12											
Texture Group	.1941(A)(1)	SC1	SC1	SC1											
Consistence	.1941	Fr	Fr	Fr											
Structure	.1941(A)(2)	Sbk	Sbk	Sbk											
Mineralogy	.1941(A)(3)	Scl	Scl	Scl											
HORIZON 3 DEPTH		12-34	13-32	12-30											
Texture Group	.1941(A)(1)	C	C	C											
Consistence	.1941	F	F	F											
Structure	.1941(A)(2)	Sbk	Sbk	Sbk											
Mineralogy	.1941(A)(3)	Scl	Scl	Scl											
HORIZON 4 DEPTH															
Texture Group	.1941(A)(1)														
Consistence	.1941														
Structure	.1941(A)(2)														
Mineralogy	.1941(A)(3)														
SOIL WETNESS	.1942	32"	32"	32"											
RESTRICTIVE HORIZON	.1944														
SAPROLITE	.1943/.1956														
CLASSIFICATION	.1948	PS	PS	PS											
LONG TERM ACCEPTANCE RATE	.1955	.4	.4	.4											

(2)

(3)


①





① 0-15 H<sub>2</sub>O @ 37"  
 MLS - 1VFGK N/S/1NP  
 15 - 43 - 10YR 6/2 at 43

		DEPTH TO TOP OF GRAVEL
15'	5' 1.5" 3' 8"	17.5"
65'	5' 1.75" 3' 7.5"	25"
115'	5' 1.5" 3' 3.5"	22"

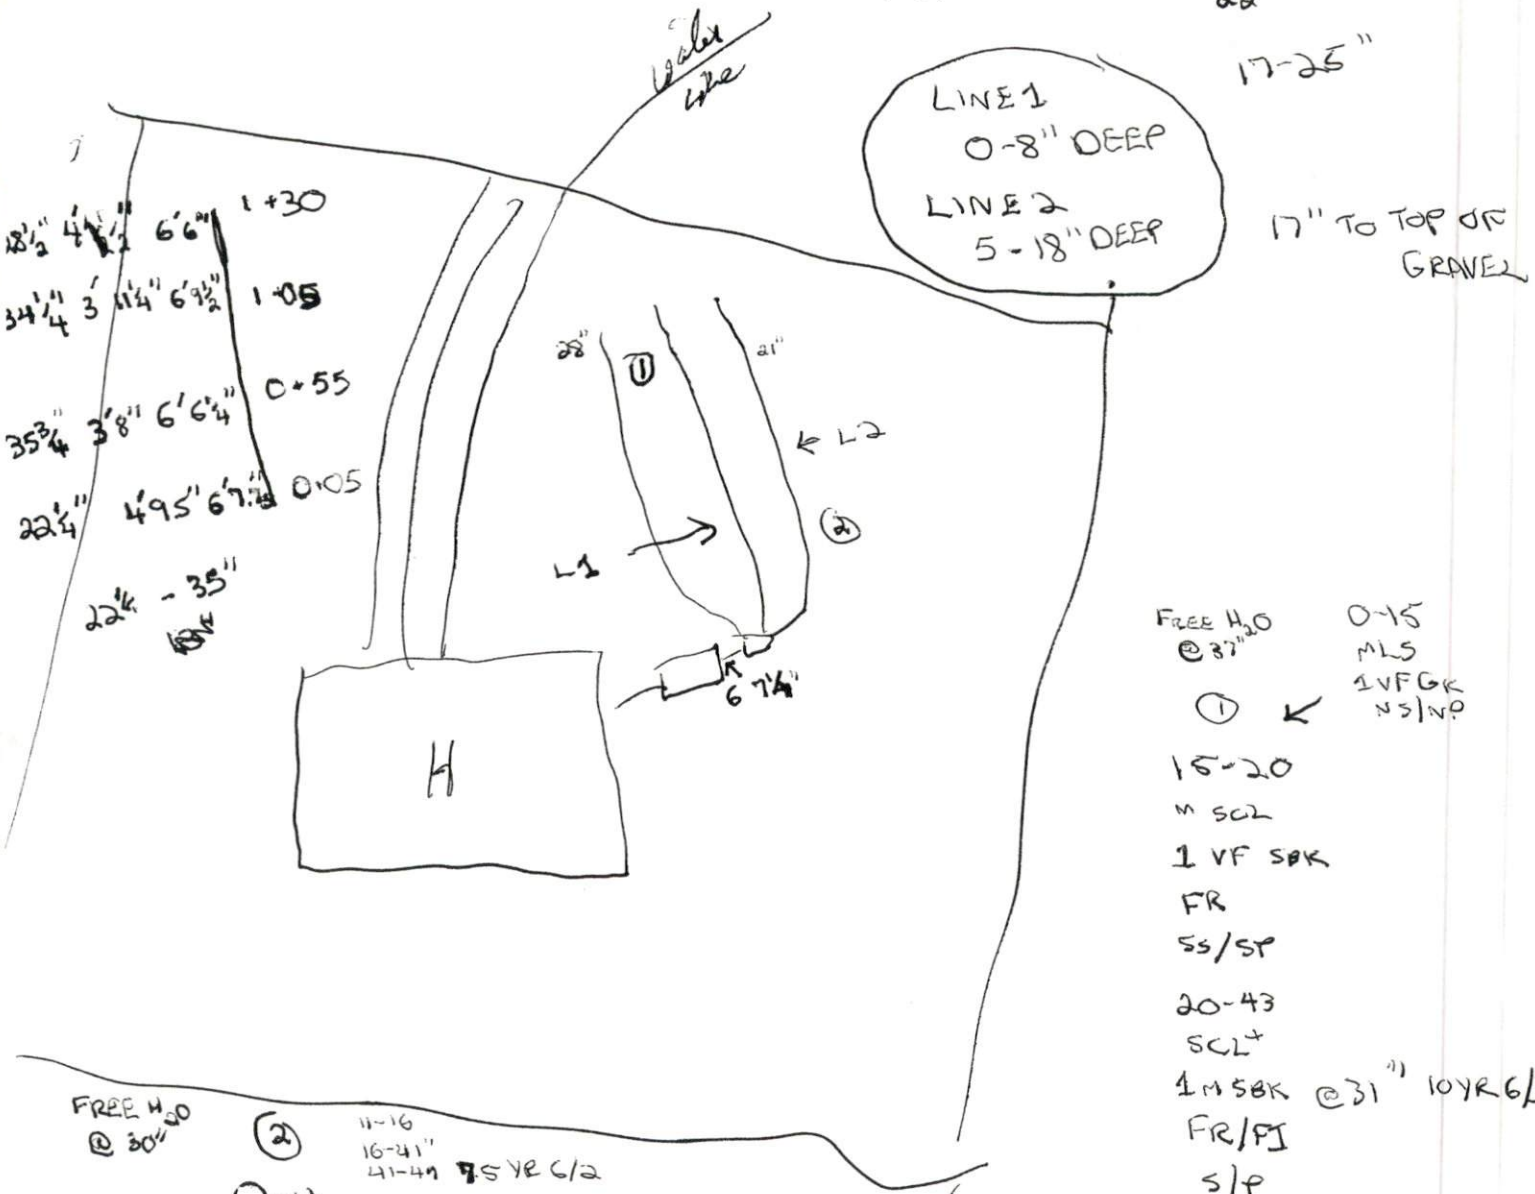

FREE H<sub>2</sub>O @ 37"  
 ① ← 0-15 MLS 1VFGK N/S/1NP

15-20 M SCL  
 1 VF SBK FR  
 SS/SP  
 20-43 SCL+  
 1 M SBK @ 31" 10YR 6/2  
 FR/FI  
 S/P  
 43"+  
 M SCL @ 43" 10YR 6/2  
 1 S SBK/M  
 FR  
 S/P  
 LTAR  
 .45  
 31" TRENCH BOTTOM

FREE H<sub>2</sub>O @ 30"  
 ②  
 0-11 MLS  
 1VFGK  
 VFR  
 N/S/1NP  
 1M16  
 SCL  
 1 F SBK  
 FR  
 SS/SP  
 11-16  
 16-41"  
 41-49 7.5YR 6/2  
 16-41" SL/SCL+  
 1 M SBK  
 FI  
 S/P  
 41"-49" 7.5YR 6/2  
 SCL+  
 M  
 FI  
 S/P  
 LTAR  
 .45

29" TRENCH BOTTOM


Bearing	Distance
N 34°16'23" E	59.21'
S 29°08'36" W	85.20'
S 24°33'21" W	77.18'

C. E. Burch  
DBk 511, Pg 112

Jerry Blalock  
DBk 815, Pg 138

James Blalock  
DBk 537, Pg 186

C. E. Burch

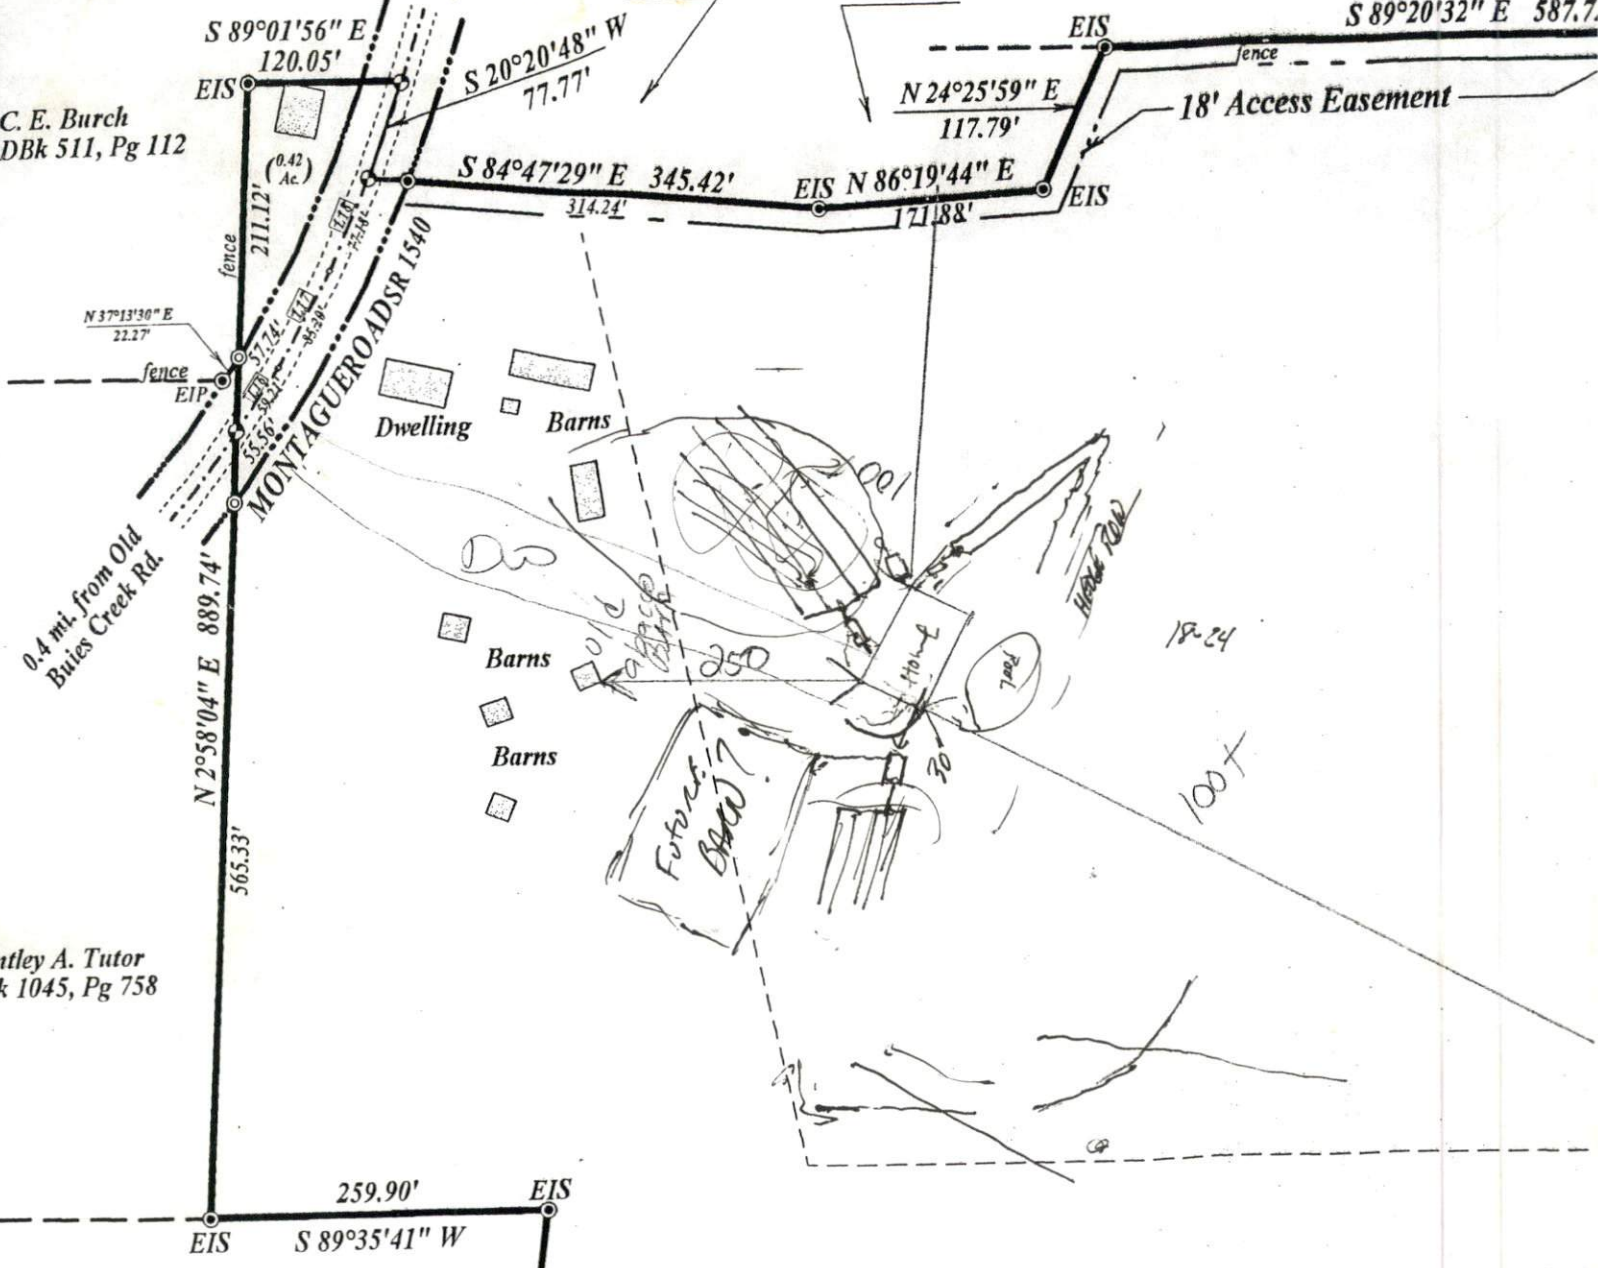

0.4 mi. from Old  
Bullies Creek Rd.

Antley A. Tutor  
DBk 1045, Pg 758

**SITE PLAN APPROVAL**

DISTRICT R130 USE SFD

#BEDROOMS 4

9-4-02

*Theresa Adams*  
Zoning Administrator

Tony R. and  
Bonnie Howard  
DBk 698, Pg 783

**64.80 Acres**

**Required Property Line**

	Minimum
Front	<u>35</u>
Side	<u>10</u>
Corner	<u>20</u>
Rear	<u>25</u>
Nearest Building	<u>10</u>

*Used  
20 scale*