


SITE/SOIL EVALUATION FOR ON-SITE WASTEWATER

FACTORS		PROFILES												
		1	2	3	4	5	6	7	8	9	10			
LANDSCAPE POSITION	.1940													
SLOPE (%)	.1940													
HORIZON 1 DEPTH														
TEXTURE GROUP	.1941(A)(1)													
CONSISTENCE	.1941													
STRUCTURE	.1941(A)(2)													
MINERALOGY	.1941(A)(3)													
HORIZON 2 DEPTH														
TEXTURE GROUP	.1941(A)(1)													
CONSISTENCE	.1941													
STRUCTURE	.1941(A)(2)													
MINERALOGY	.1941(A)(3)													
HORIZON 3 DEPTH														
TEXTURE GROUP	.1941(A)(1)													
CONSISTENCE	.1941													
STRUCTURE	.1941(A)(2)													
MINERALOGY	.1941(A)(3)													
HORIZON 4 DEPTH														
TEXTURE GROUP	.1941(A)(1)													
CONSISTENCE	.1941													
STRUCTURE	.1941(A)(2)													
MINERALOGY	.1941(A)(3)													
SOIL WETNESS	.1942													
RESTRICTIVE HORIZON	.1944													
SAPROLITE	.1943/.1956													
CLASSIFICATION	.1948													
LONG TERM ACCEPTANCE RANGE	.1955													

5 12240

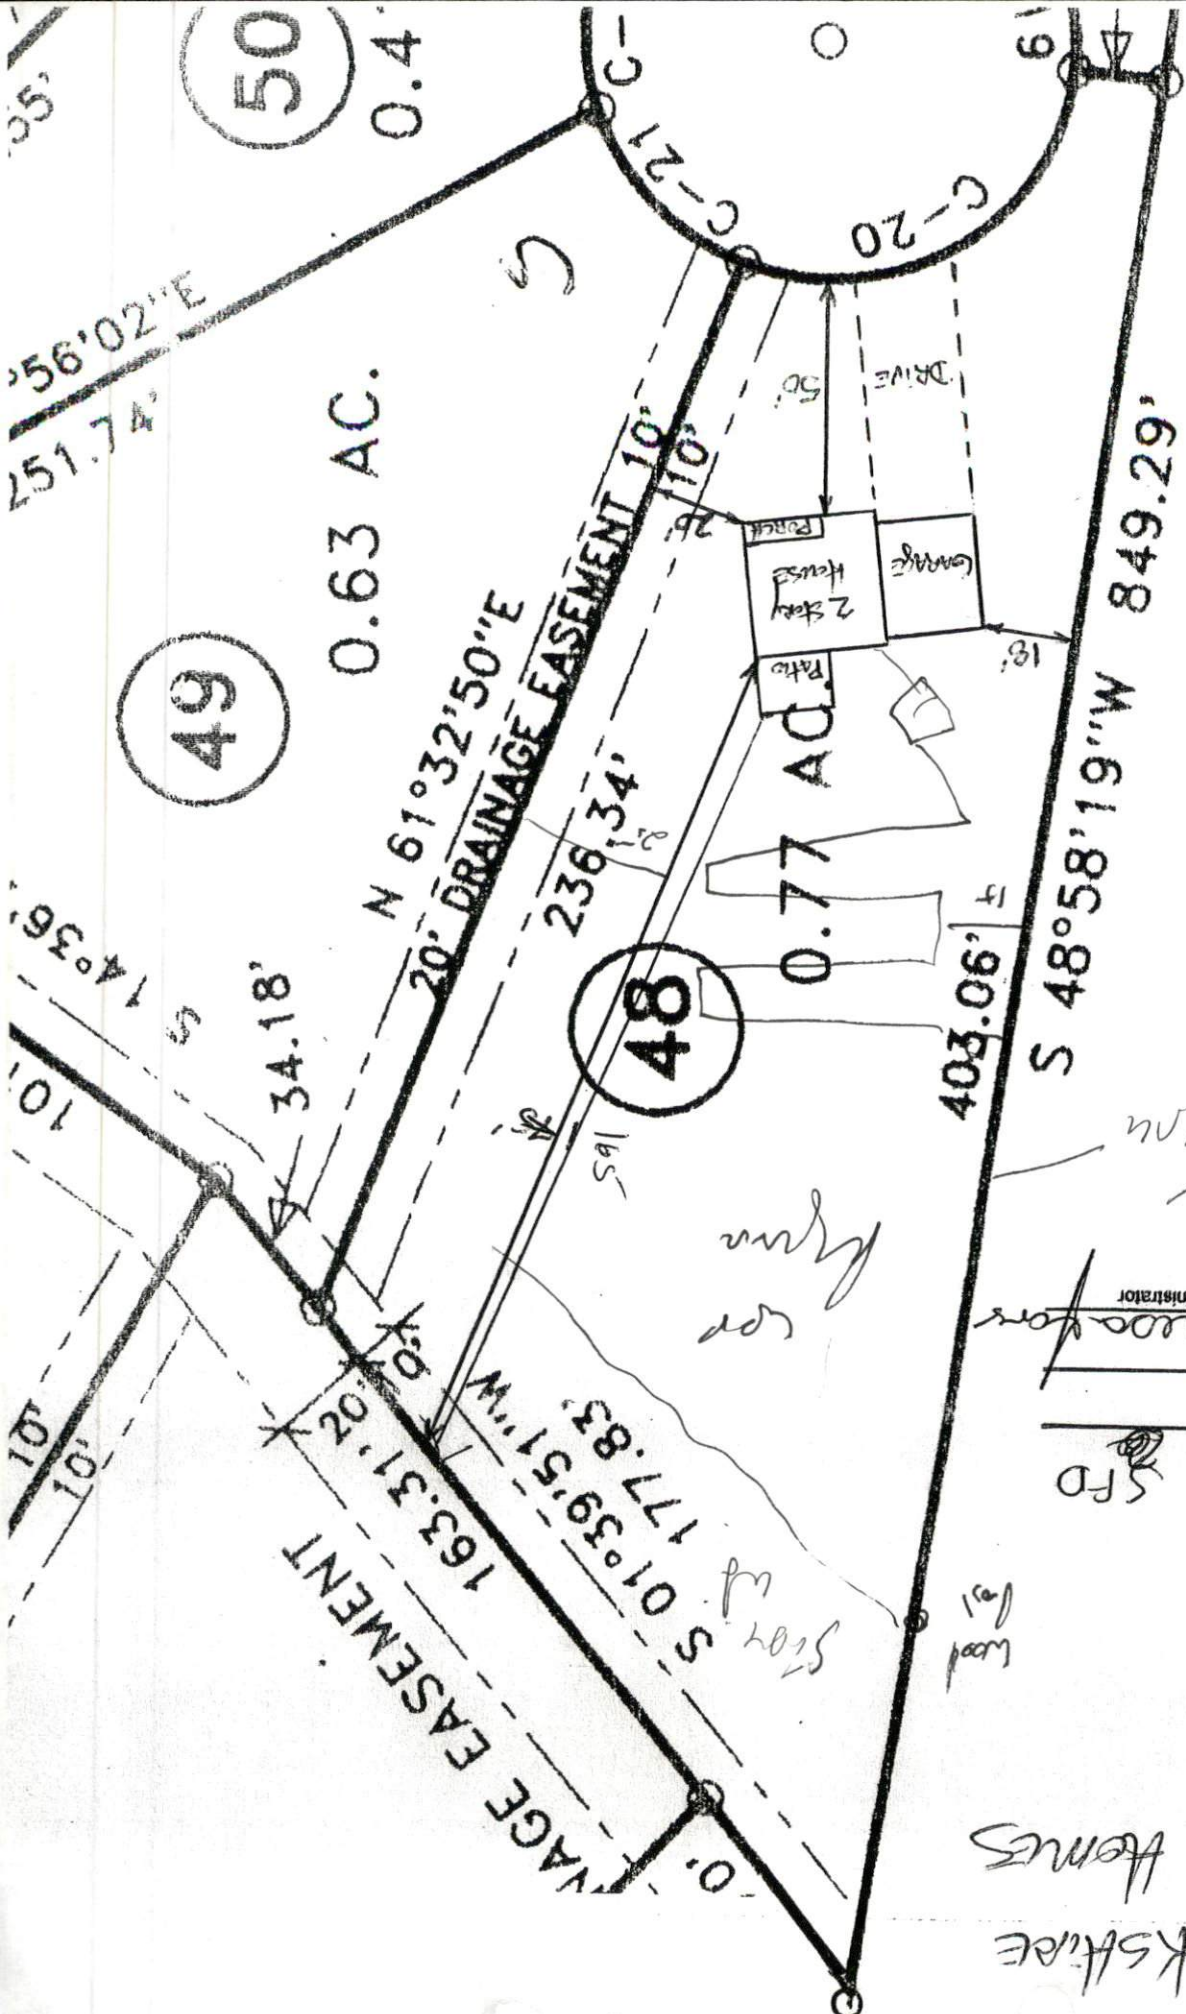

Lot # 48 York Square
 CUMBERLAND TERRACE

1" = 40'

SITE PLAN APPROVAL
 DISTRICT R-RAR USE
 #BEDROOMS 3

11-13-02
 Zoning Administrator

49

48

50

0.63 AC.

0.77 AC.

S 48°58'19" W 849.29'

20' DRAINAGE EASEMENT 10'

163.31' 20' W
 S 01°39'51" W
 177.83'

0.4

251.74'
 56°02' E

34.18'

236.34'

10'

25'

18'

403.06'

C-20
 C-21

2 story House

GARAGE

Patio

Porch

DRIVE

50'

61'

5'

5'

5'

5' FD

Wood

plan

plan

Stor