


existing
must
be filled
(X)

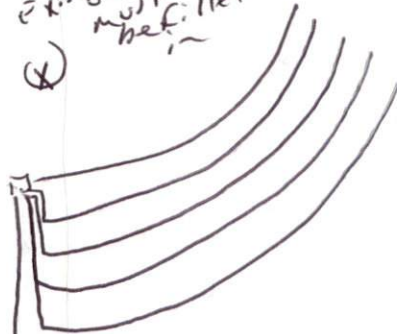

5' x 80'
12"-14"
post
6 in dia
to cover
50' x 80' Area

