

SITE/SOIL EVALUATION FOR ON-SITE WASTEWATER

FACTORS		PROFILES													
		1	2	3	4	5	6	7	8	9	10				
LANDSCAPE POSITION	.1940														
SLOPE (%)	.1940														
HORIZON 1 DEPTH		0-18	→												
TEXTURE GROUP	.1941(A)(1)	LS													
CONSISTENCE	.1941														
STRUCTURE	.1941(A)(2)														
MINERALOGY	.1941(A)(3)														
HORIZON 2 DEPTH		18-30	→												
TEXTURE GROUP	.1941(A)(1)	SC													
CONSISTENCE	.1941														
STRUCTURE	.1941(A)(2)														
MINERALOGY	.1941(A)(3)														
HORIZON 3 DEPTH		30-36	→												
TEXTURE GROUP	.1941(A)(1)	CC													
CONSISTENCE	.1941														
STRUCTURE	.1941(A)(2)														
MINERALOGY	.1941(A)(3)														
HORIZON 4 DEPTH		36+													
TEXTURE GROUP	.1941(A)(1)														
CONSISTENCE	.1941														
STRUCTURE	.1941(A)(2)														
MINERALOGY	.1941(A)(3)														
SOIL WETNESS	.1942	36+													
RESTRICTIVE HORIZON	.1944														
SAPROLITE	.1943/1956														
CLASSIFICATION	.1948														
LONG TERM ACCEPTANCE RANGE	.1955	.35	→												


3x80
18" max

Jasper Lee

Mart T. Lewis III

D.B. 910, Pg. 175

1/2 purchasing lots.

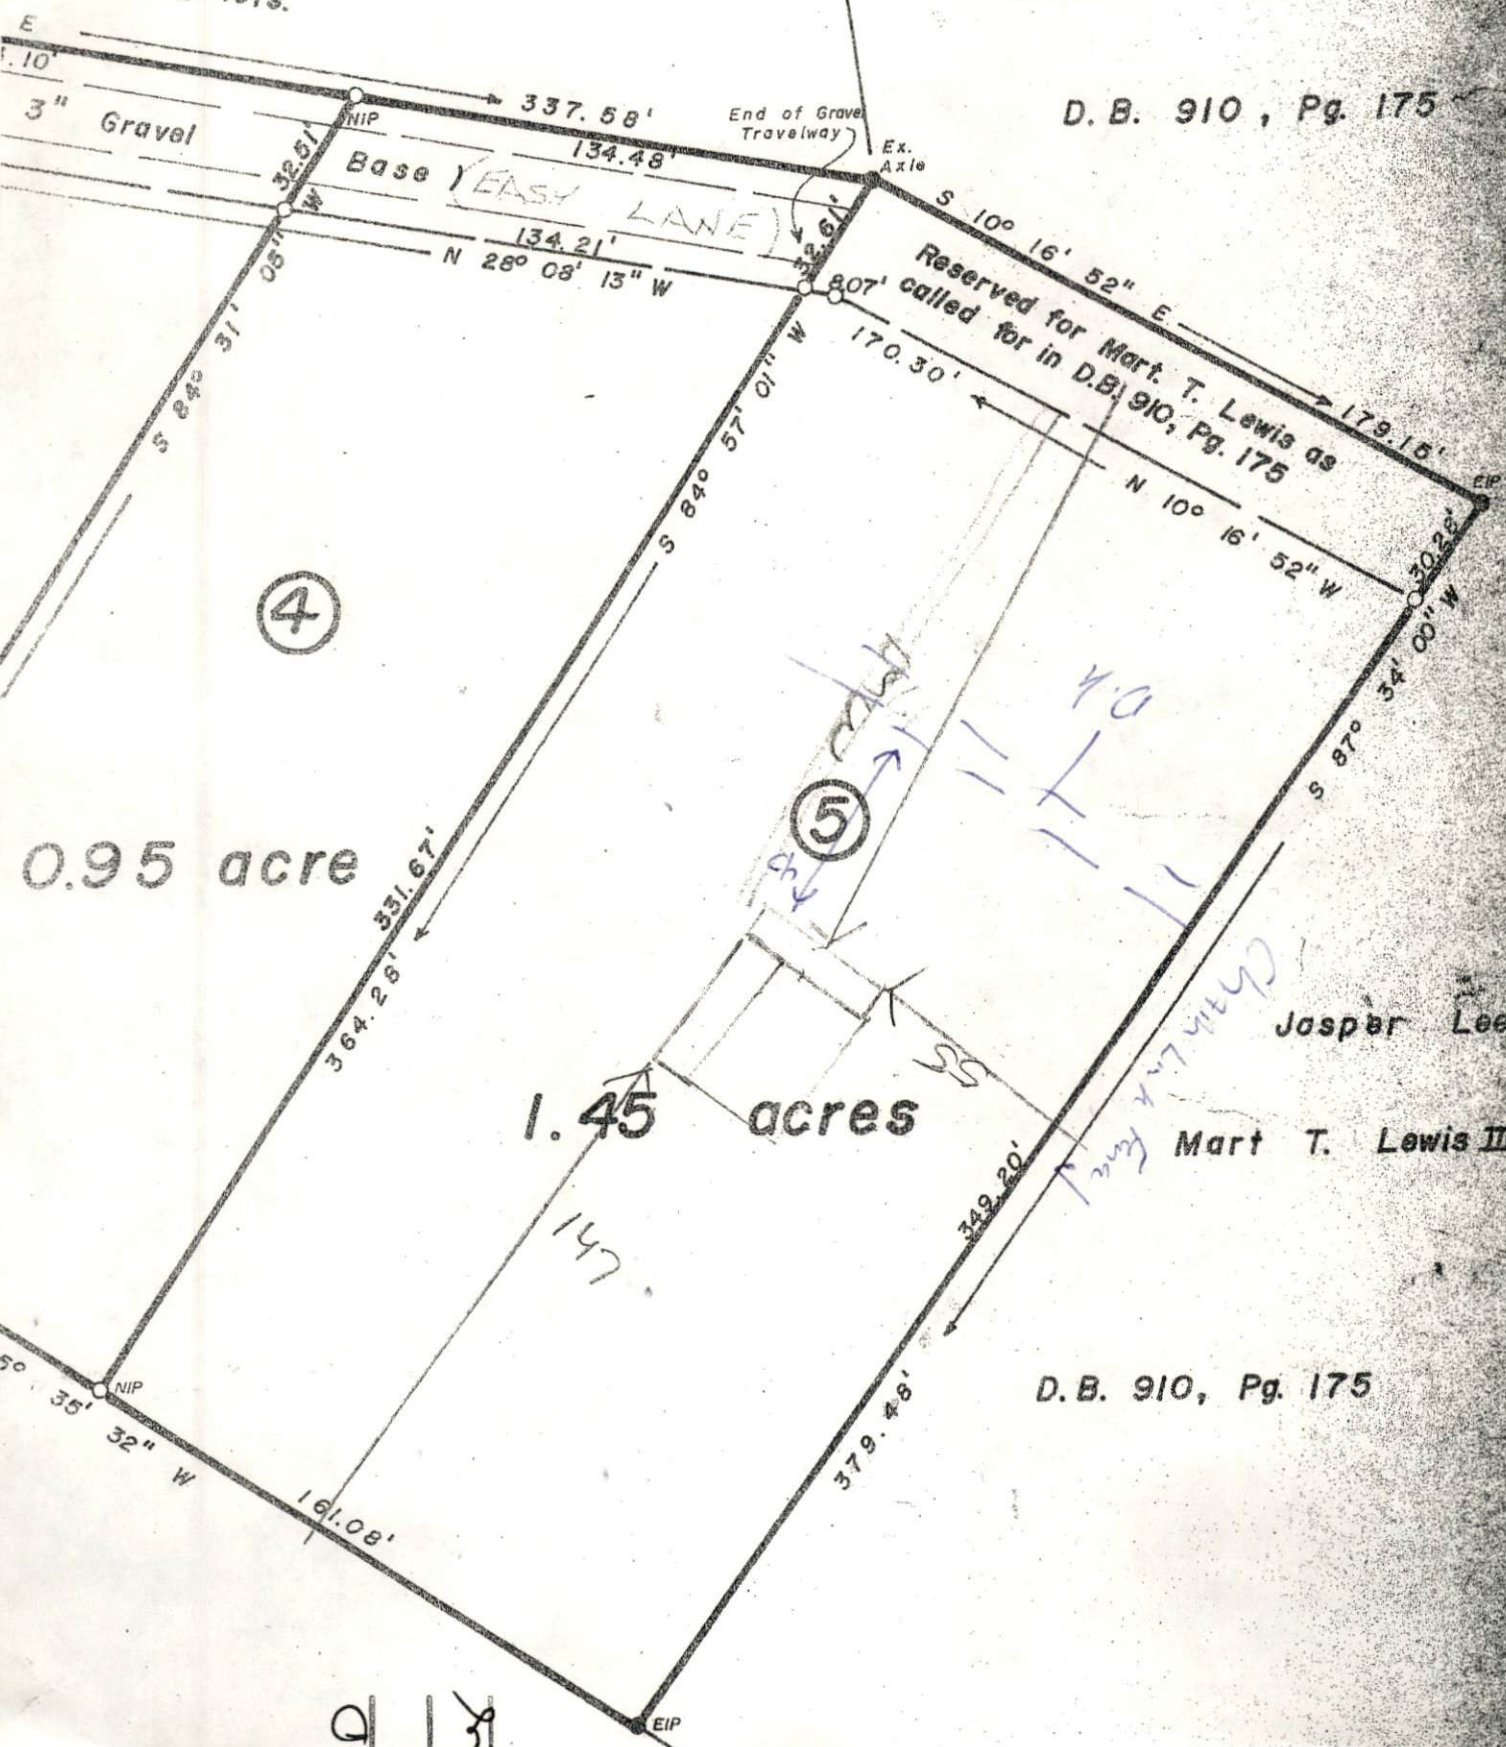

0.95 acre

1.45 acres

Jasper Lee

Mart T. Lewis III

D.B. 910, Pg. 175

SE SFD
 [Signature]
 Administrator

