


SITE/SOIL EVALUATION FOR ON-SITE WASTEWATER

APPLICANT NAME _____

FACTORS		PROFILES													
		1	2	3	4	5	6	7	8	9	10				
LANDSCAPE POSITION	.1940														
SLOPE (%)	.1940														
HORIZON 1 DEPTH		0-30"	0-34												
Texture Group	.1941(A)(1)	LS	LS												
Consistence	.1941	VFR	VFR												
Structure	.1941(A)(2)	G	G												
Mineralogy	.1941(A)(3)	NS/NP	NS/NP												
HORIZON 2 DEPTH		30"+	34"+												
Texture Group	.1941(A)(1)	SCL	SCL												
Consistence	.1941	FR	FR												
Structure	.1941(A)(2)	SBK	SBK												
Mineralogy	.1941(A)(3)	SS/SP	SS/SP												
HORIZON 3 DEPTH															
Texture Group	.1941(A)(1)														
Consistence	.1941														
Structure	.1941(A)(2)														
Mineralogy	.1941(A)(3)														
HORIZON 4 DEPTH															
Texture Group	.1941(A)(1)														
Consistence	.1941														
Structure	.1941(A)(2)														
Mineralogy	.1941(A)(3)														
SOIL WETNESS	.1942														
RESTRICTIVE HORIZON	.1944														
SAPROLITE	.1943/.1956														
CLASSIFICATION	.1948	B3	B3												
LONG TERM ACCEPTANCE RATE	.1955	45	4												

4x75

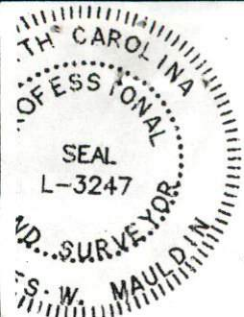

CURVE	RADIUS	LENGTH	CHORD	CH BEARING
C1	2247.12'	30.25'	30.25'	S 24°07'02"W
C2	2247.12'	224.55'	224.46'	S 20°52'08"W
C3	25.00'	41.16'	36.67'	S 65°10'26"W
C4	25.00'	35.28'	32.42'	S 28°18'08"E
C5	579.57'	126.04'	125.79'	S 05°53'33"W
C6	525.98'	76.79'	76.72'	N 32°11'00"W
C7	673.95'	12.18'	12.18'	N 28°31'08"W
C8	568.84'	76.60'	76.55'	N 28°19'43"W
C9	568.84'	196.63'	195.66'	N 42°05'21"W
C10	684.95'	10.81'	10.81'	N 52°26'39"W
C11	25.00'	37.49'	34.07'	N 09°56'28"W
C12	525.98'	134.47'	134.10'	N 60°20'04"W
C13	525.98'	134.46'	134.10'	N 45°41'13"W
C14	525.98'	18.34'	18.33'	N 37°21'52"W
C15	575.98'	116.75'	116.55'	S 42°10'21"E
C16	575.98'	106.44'	106.29'	S 53°16'24"E
C17	575.98'	102.13'	102.00'	S 63°38'50"E
C18	525.98'	95.12'	94.99'	N 33°10'56"W
C19	2247.12'	254.81'	254.67'	S 21°15'16"W
C/L C1	550.98'	306.30'	302.37'	N 52°17'30"W

SITE PLAN APPROVAL


DISTRICT RA30 USE SFD

#BEDROOMS 3

1-28-03 [Signature]

Date _____ Zoning Administrator
 MAP # 2000, PG.567-567A

*15' AT RIGHT
 15' AT LEFT
 carry as is*

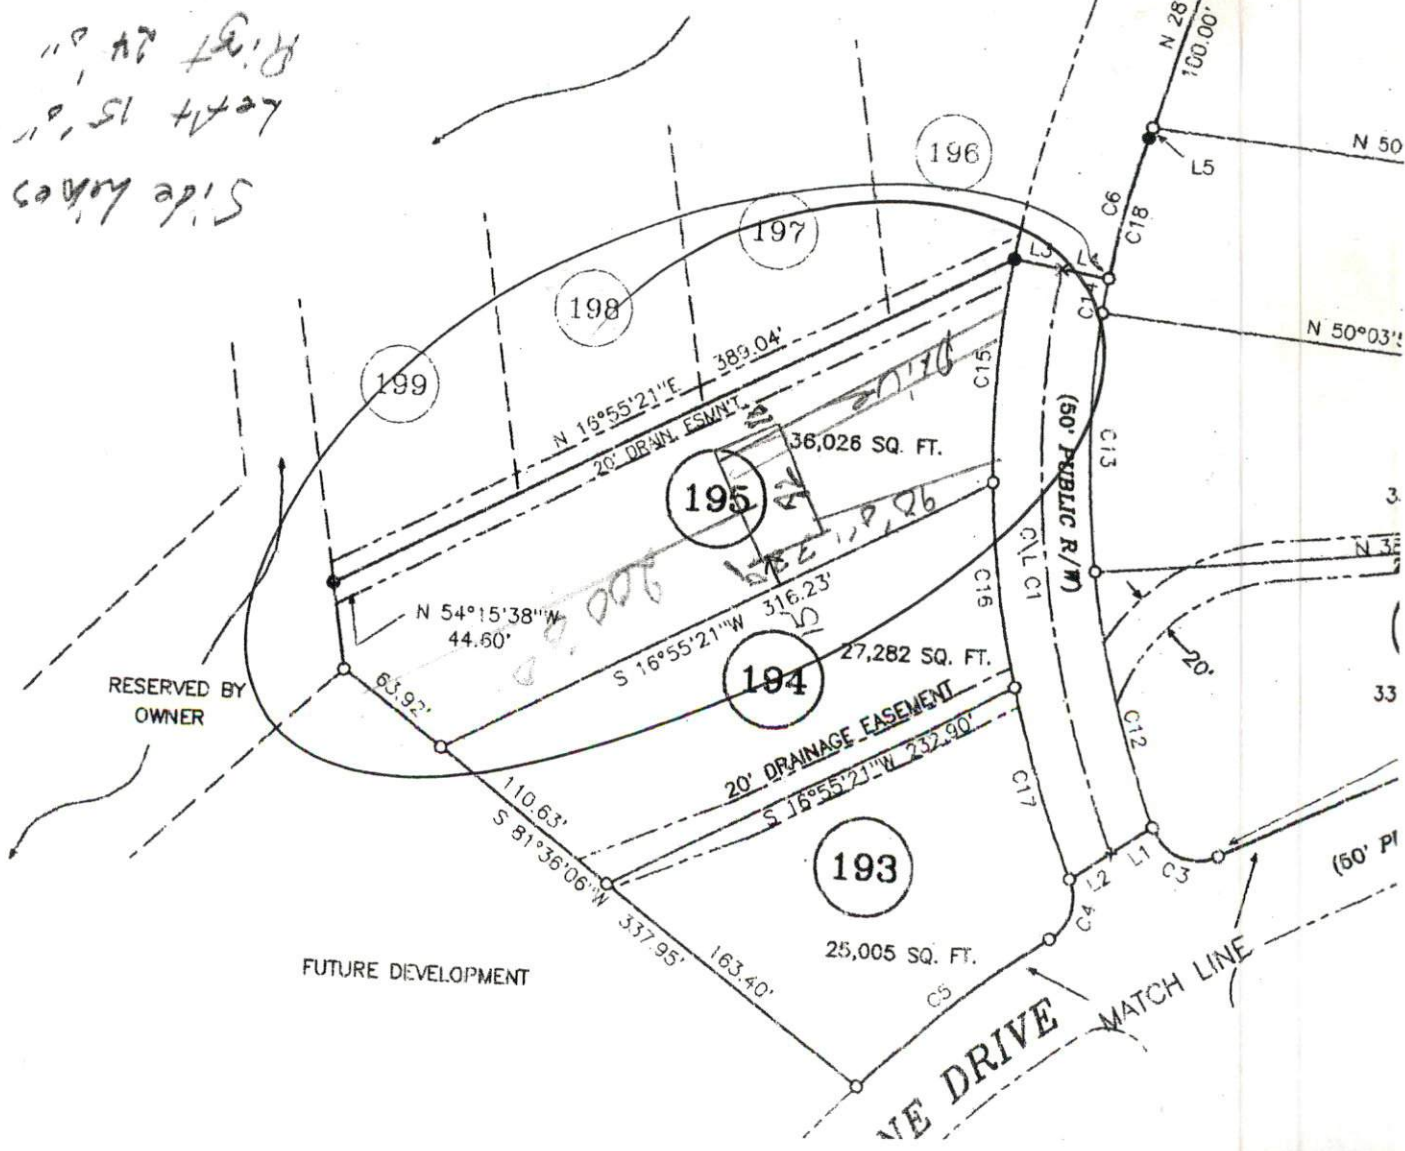

in the
 parcels of
 unity or
 parcels of
 d
 ination
 definition
 die to

