


SITE/SOIL EVALUATION FOR ON-SITE WASTEWATER

APPLICANT NAME _____

FACTORS		PROFILES													
		1	2	3	4	5	6	7	8	9	10				
LANDSCAPE POSITION	.1940														
SLOPE (%)	.1940														
HORIZON 1 DEPTH		0-38	—————					0-28							
Texture Group	.1941(A)(1)	SCC						SCL							
Consistence	.1941														
Structure	.1941(A)(2)														
Mineralogy	.1941(A)(3)														
HORIZON 2 DEPTH								25-36							
Texture Group	.1941(A)(1)							WICL							
Consistence	.1941														
Structure	.1941(A)(2)														
Mineralogy	.1941(A)(3)														
HORIZON 3 DEPTH															
Texture Group	.1941(A)(1)														
Consistence	.1941														
Structure	.1941(A)(2)														
Mineralogy	.1941(A)(3)														
HORIZON 4 DEPTH															
Texture Group	.1941(A)(1)														
Consistence	.1941														
Structure	.1941(A)(2)														
Mineralogy	.1941(A)(3)														
SOIL WETNESS	.1942							75	—————						
RESTRICTIVE HORIZON	.1944														
SAPROLITE	.1943/.1956														
CLASSIFICATION	.1948														
LONG TERM ACCEPTANCE RATE	.1955	15	—————					Protect To LSP @parr							

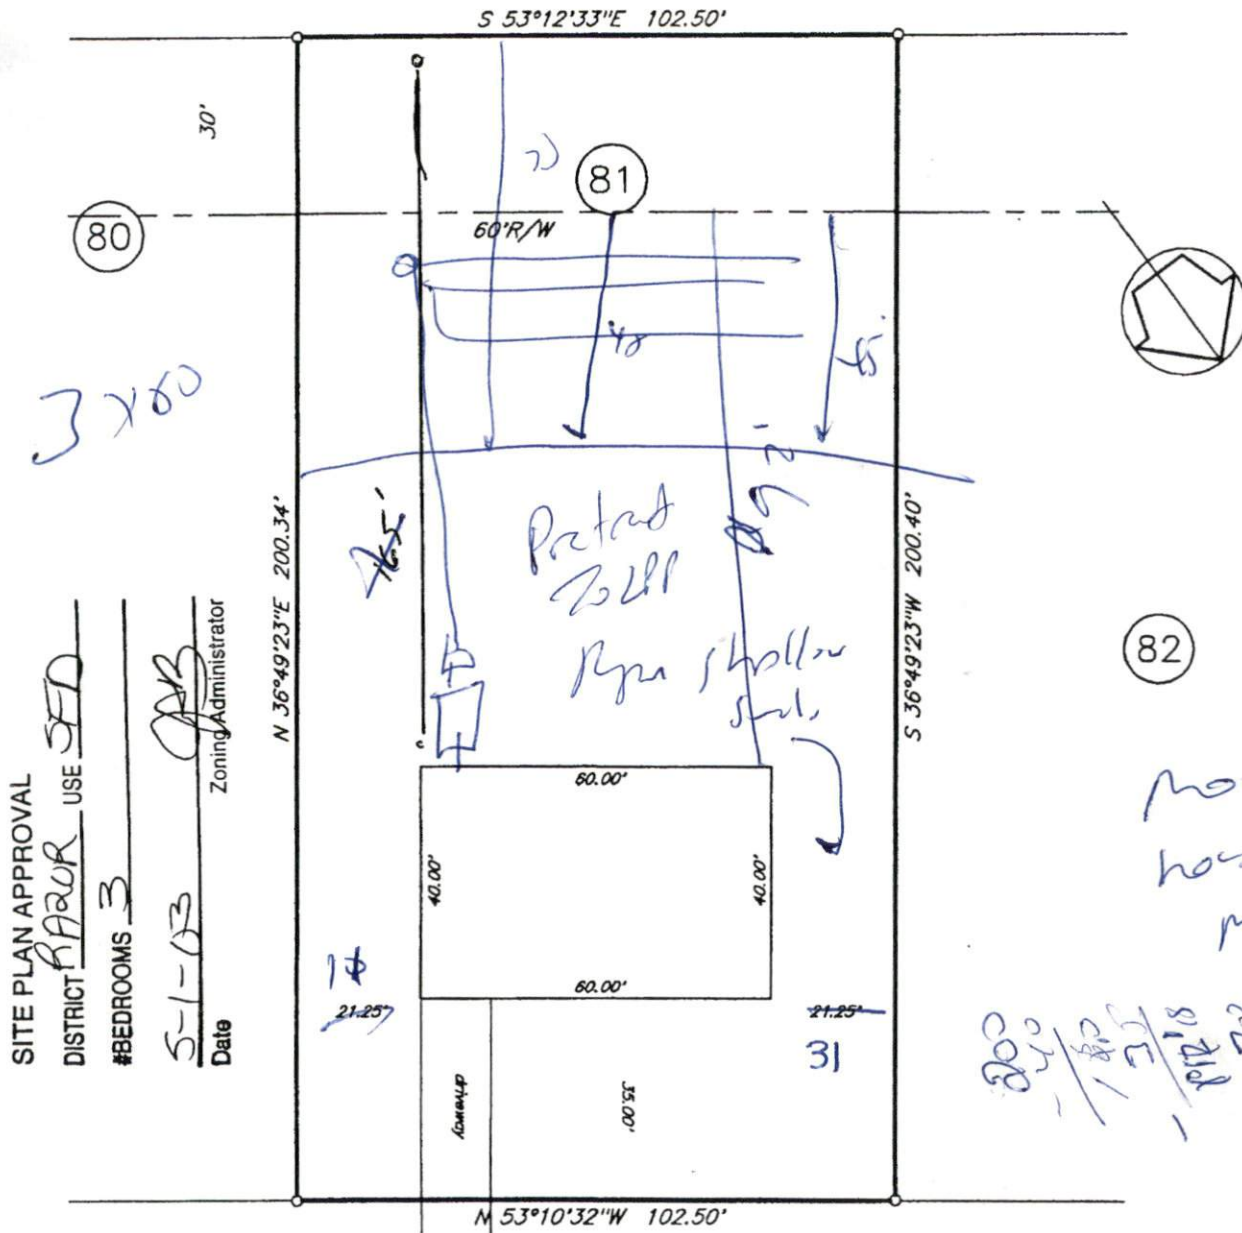

SITE PLAN APPROVAL
 DISTRICT RAAOR USE SFD
 #BEDROOMS 3
 Date 5-1-03 Zoning Administrator [Signature]

3x60
 31
 21.25'
 21.25'
 300
 177.8
 122.2
 154.2
 112.4
 Now house over
 may not
 3x60
 112.4

Ribbon Oak Court 50'R/W
plot plan

Owner: Regency Construction

Subdivision: Peachtree Crossing, Phase Three

Map Cab: _____ Slide: 2000-161(C)
 Harnett County North Carolina

Scale 1" = 30' Date: 4/22/03 House No. _____

George L. Lott Surveyors
 126 Rowland Circle Fayetteville N.C. 28301 488-8659

