



Radius	Arc Length	Tangent Length	Chord Length	Chord Bearing
25,000	23,5480	12,7294	22,6871	S 29° 10' 44" W
60,000	81,3138	48,2834	75,2324	S 41° 01' 10" W
60,000	60,0001	32,7782	57,5311	N 71° 30' 30" W
60,000	49,9999	26,5548	48,5657	N 18° 59' 14" W
60,000	60,4719	33,0852	57,9447	N 33° 45' 33" E
25,000	23,5480	12,7294	22,6871	N 83° 08' 50" E
60,000	49,7405	26,3998	48,3284	N 86° 22' 55" E
25,000	32,856	19,288	30,542	
25,000	45,684	32,404	39,588	

1-100

SITE PLAN APPROVAL


DISTRICT RA30 USE SFD

#BEDROOMS 3

5-14-03 Kousser Johnson  
Zoning Administrator

Graydon Stewart

Tract No. 7  
"J. E. Stewart Division"  
Deed Book 271, Page 147

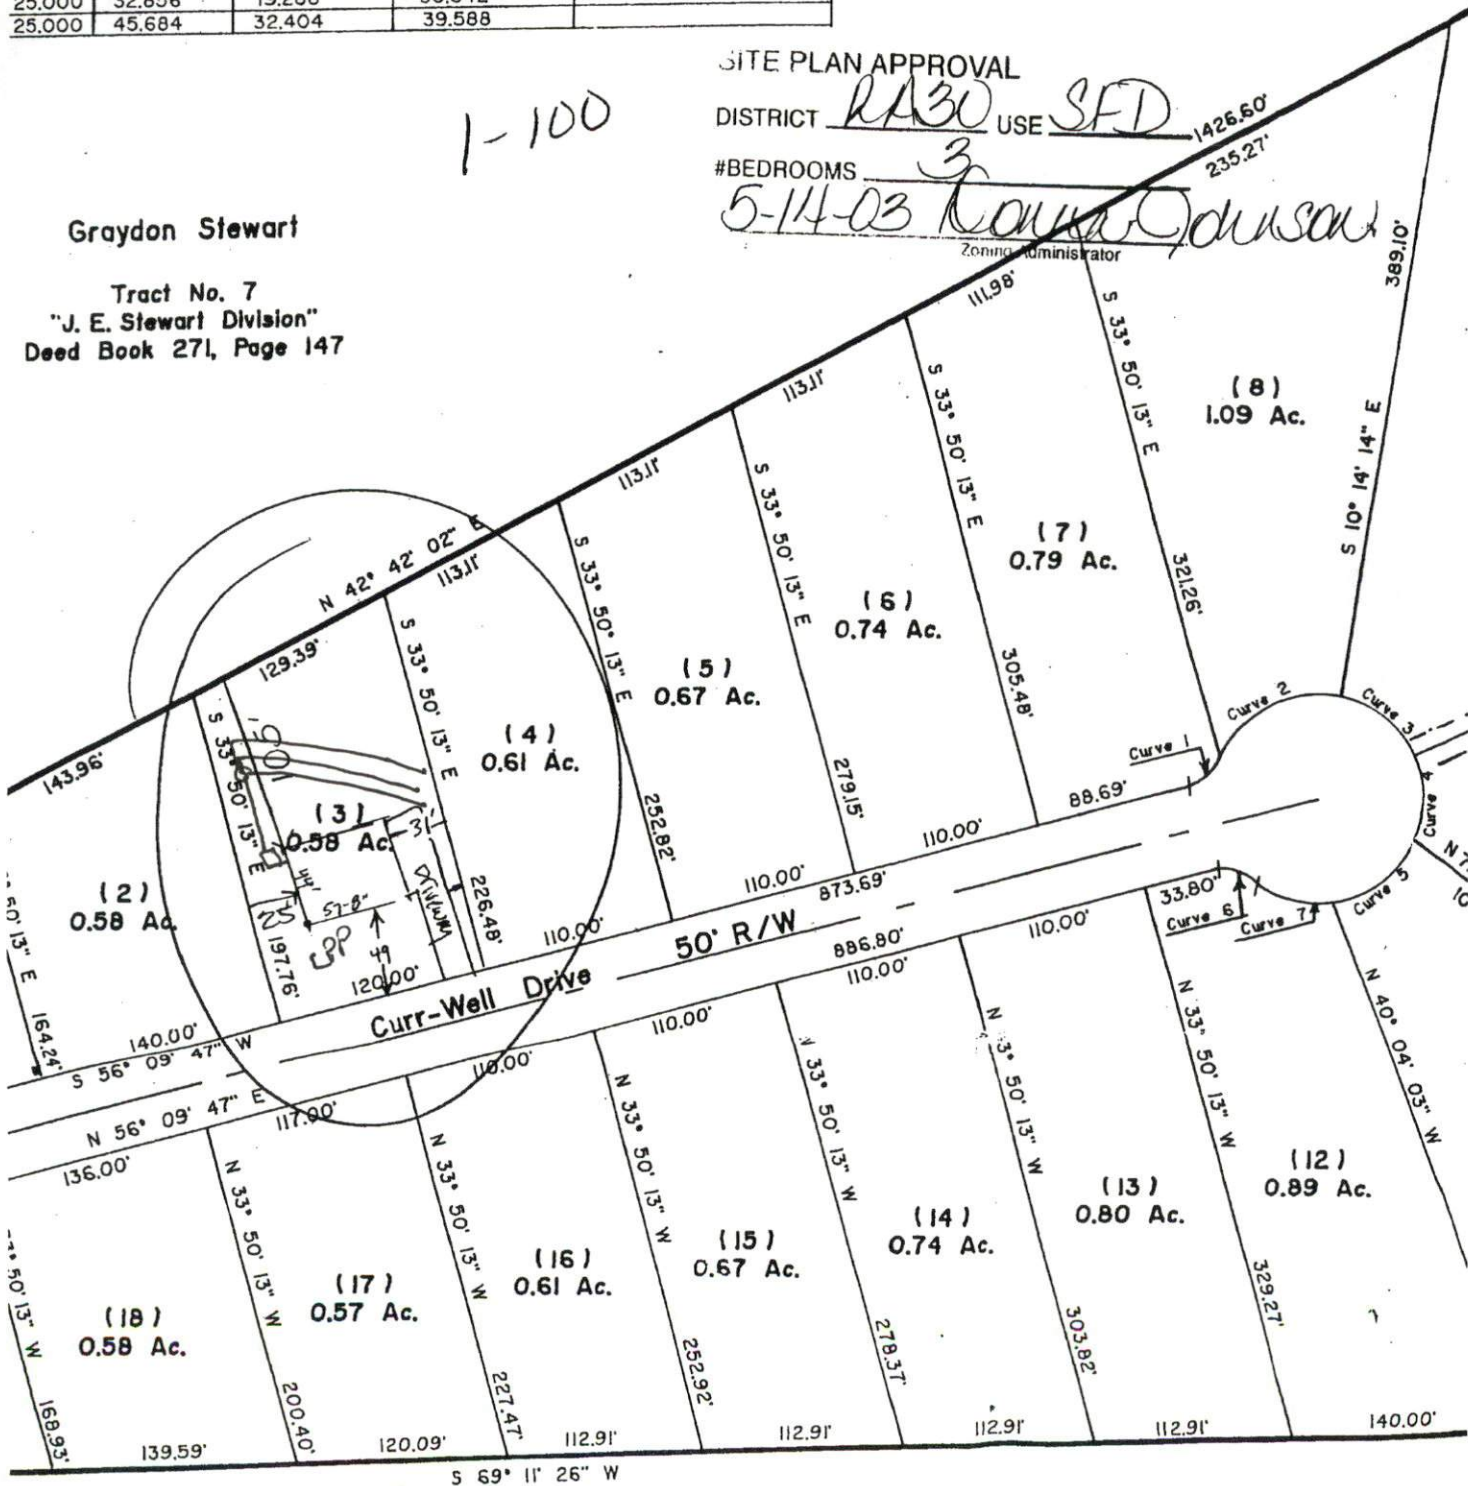

F COMMISSIONERS CERTIFICATE  
At County Board of Commissioners  
I approve this final plat.