


SITE/SOIL EVALUATION FOR ON-SITE WASTEWATER

APPLICANT NAME _____


E _____

| FACTORS | | PROFILES | | | | | | | | | | | | | |
|---------------------------|-------------|----------|-------|------|---|---|---|---|---|---|----|--|--|--|--|
| | | 1 | 2 | 3 | 4 | 5 | 6 | 7 | 8 | 9 | 10 | | | | |
| LANDSCAPE POSITION | .1940 | | | | | | | | | | | | | | |
| SLOPE (%) | .1940 | | | | | | | | | | | | | | |
| HORIZON 1 DEPTH | | 0-18 | 0-12 | 0-8 | | | | | | | | | | | |
| Texture Group | .1941(A)(1) | SL | SL | LS | | | | | | | | | | | |
| Consistence | .1941 | VK | VK | VK | | | | | | | | | | | |
| Structure | .1941(A)(2) | C | C | C | | | | | | | | | | | |
| Mineralogy | .1941(A)(3) | NCP | NCP | NCP | | | | | | | | | | | |
| HORIZON 2 DEPTH | | 18-30 | 12-40 | 8-24 | | | | | | | | | | | |
| Texture Group | .1941(A)(1) | SC | SC | CL | | | | | | | | | | | |
| Consistence | .1941 | F | R | E | | | | | | | | | | | |
| Structure | .1941(A)(2) | SBK | SBK | SBK | | | | | | | | | | | |
| Mineralogy | .1941(A)(3) | SCP | SCP | SCP | | | | | | | | | | | |
| HORIZON 3 DEPTH | | 30+ | | 24+ | | | | | | | | | | | |
| Texture Group | .1941(A)(1) | PM | | PM | | | | | | | | | | | |
| Consistence | .1941 | | | | | | | | | | | | | | |
| Structure | .1941(A)(2) | | | | | | | | | | | | | | |
| Mineralogy | .1941(A)(3) | | | | | | | | | | | | | | |
| HORIZON 4 DEPTH | | | | | | | | | | | | | | | |
| Texture Group | .1941(A)(1) | | | | | | | | | | | | | | |
| Consistence | .1941 | | | | | | | | | | | | | | |
| Structure | .1941(A)(2) | | | | | | | | | | | | | | |
| Mineralogy | .1941(A)(3) | | | | | | | | | | | | | | |
| SOIL WETNESS | .1942 | | 34% | | | | | | | | | | | | |
| RESTRICTIVE HORIZON | .1944 | | | | | | | | | | | | | | |
| SAPROLITE | .1943/.1956 | | | | | | | | | | | | | | |
| CLASSIFICATION | .1948 | 1B | 1S | 1B | | | | | | | | | | | |
| LONG TERM ACCEPTANCE RATE | .1955 | .4 | .4 | .4 | | | | | | | | | | | |

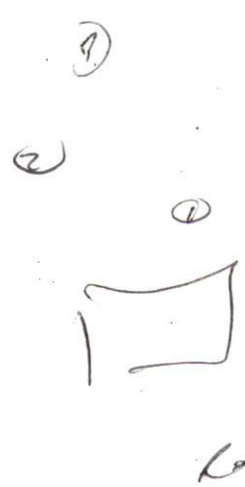

North ↗

SITE PLAN APPROVAL
DISTRICT RA30 USE SFD
#BEDROOMS 3
5-28-03
Zoning Administrator [Signature]

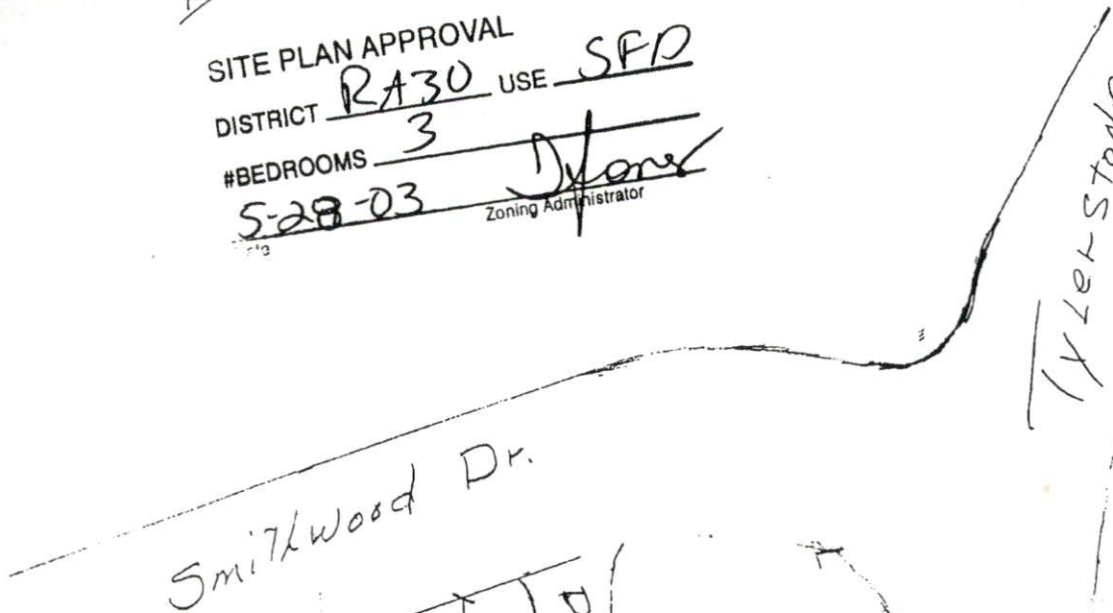

8' x 100' 28' plan
8' x 100' 28' plan
need outside
excavation

LOT # 166
3 BED ROOM
2 BATHS

Scale 2" = 100'
1" = 50'