

SITE/COIL EVALUATION FOR ON- THE WASTEWATER

APPLICANT NAME _____

DATE _____

FACTORS		PROFILES									
		1	2	3	4	5	6	7	8	9	10
LANDSCAPE POSITION	.1940										
SLOPE (%)	.1940										
HORIZON 1 DEPTH		0-6	0-12								
Texture Group	.1941(A)(1)	SL	SL								
Consistence	.1941	VF	VF								
Structure	.1941(A)(2)	C	C								
Mineralogy	.1941(A)(3)	NCV	NCV								
HORIZON 2 DEPTH		6-12	12-30								
Texture Group	.1941(A)(1)	SCI	CI								
Consistence	.1941	Fr	Fr								
Structure	.1941(A)(2)	SBL	SBL								
Mineralogy	.1941(A)(3)	SCV	SCV								
HORIZON 3 DEPTH											
Texture Group	.1941(A)(1)										
Consistence	.1941										
Structure	.1941(A)(2)										
Mineralogy	.1941(A)(3)										
HORIZON 4 DEPTH											
Texture Group	.1941(A)(1)										
Consistence	.1941										
Structure	.1941(A)(2)										
Mineralogy	.1941(A)(3)										
SOIL WETNESS	.1942		3.4								
RESTRICTIVE HORIZON	.1944										
SAPROLITE	.1943/.1956										
CLASSIFICATION	.1948	PS	PS								
LONG TERM ACCEPTANCE RATE	.1955	.4	.4								



John H. Hargis, Jr.
Surveyor

L - 2472
Registration Number

HAL RICHARD ENNIS
DB 830 PG 839
SITE PLAN APPROVAL
20 AC.
DISTRICT BA 30 USE SFO
#BEDROOMS 3

Review Officer of Harnett

which this certification is affixed means

Melvin Wood
Review Officer

5 A.M. 15th May 20 D3

led in Book Page
By Emilia McLean, Deputy

ANOTHER CATEGORY, SUCH AS THE RECOMBINATION
ED SURVEY, OR OTHER EXCEPTION TO THE


John H. Hargis, Jr.

I HEREBY CERTIFY THAT I AM THE OWNER OF THE
IN, WHICH IS LOCATED IN THE SUBDIVISION JURISDICTION OF
DOPT THIS SUBDIVISION PLAN WITH MY FREE CONSENT,
LINES, AND DEDICATE ALL STREETS, ALLEYS, WALKS, PARKS,
PUBLIC OR PRIVATE USE AS NOTED.

Emilia

2003 - 511
Vol. _____ Pg. _____

Ashley Ennis

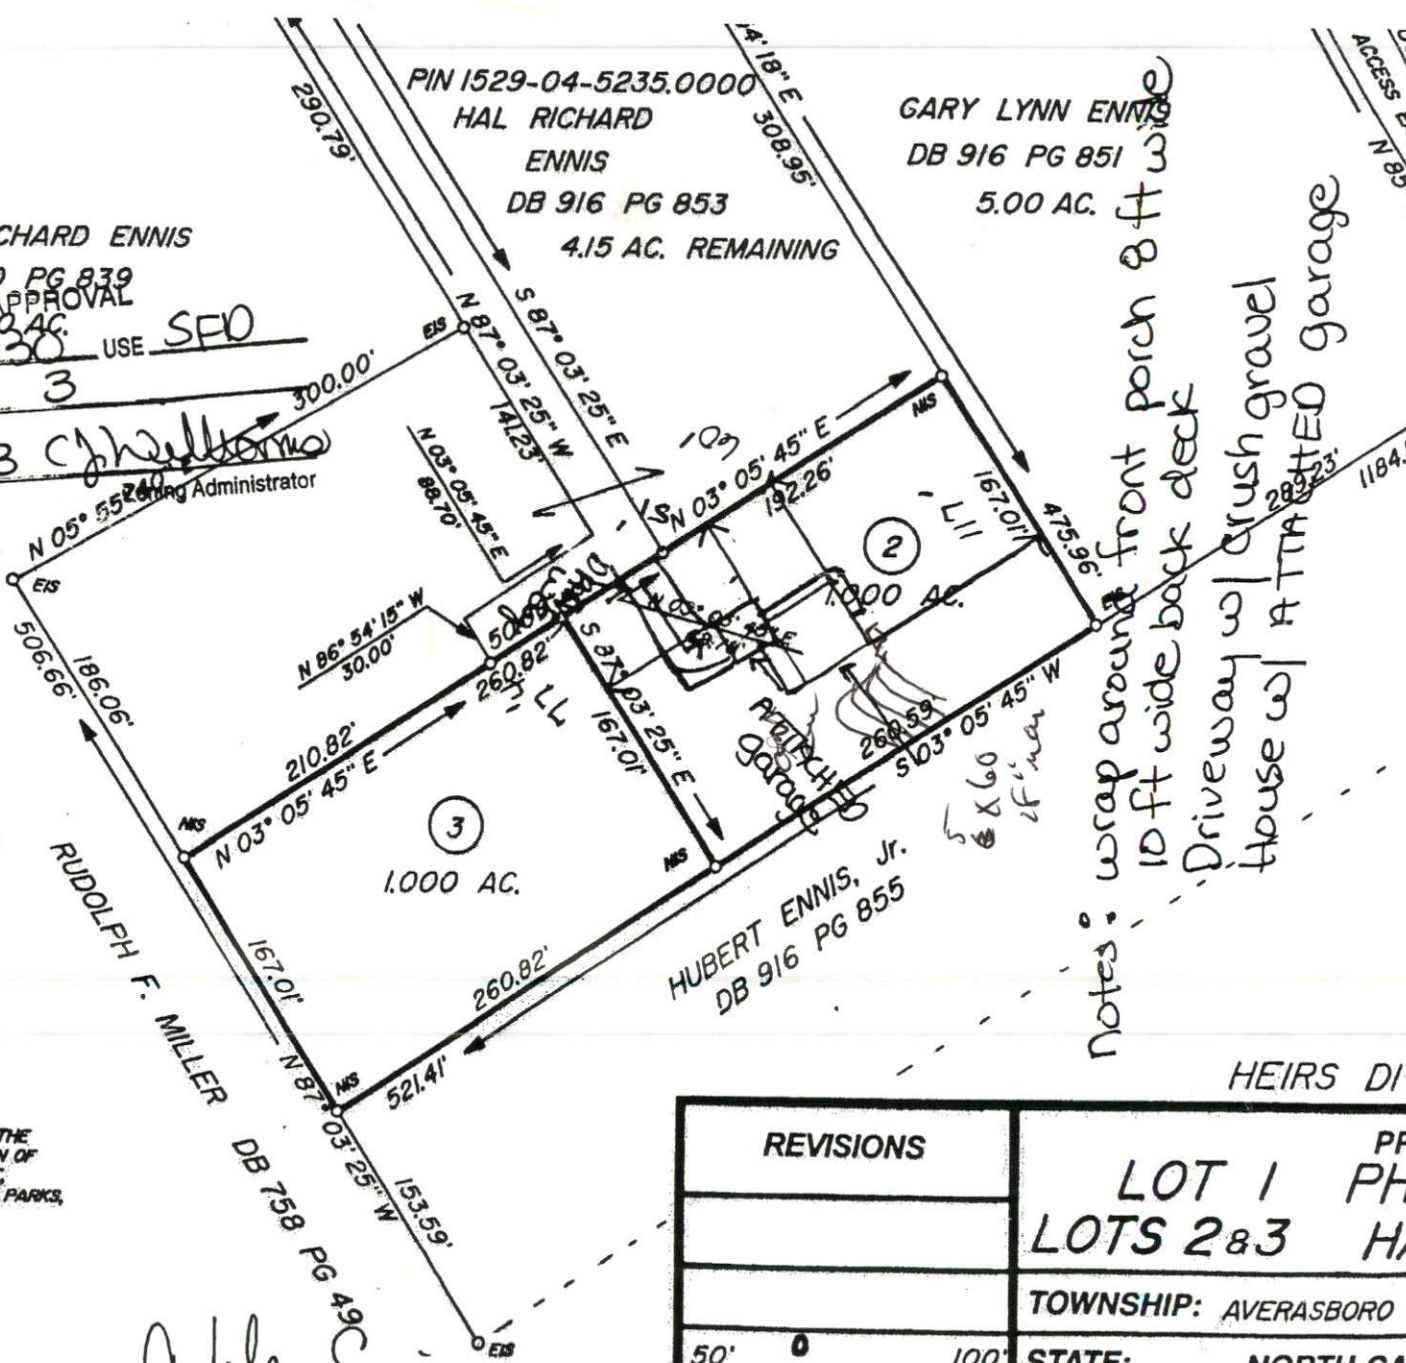

REVISIONS		PH
LOT 1		PH
LOTS 2 & 3		H
TOWNSHIP: AVERASBORO		
STATE: NORTH CA		
ZONE:		T.

50' 0 100'
SCALE