




SITE PLAN APPROVAL

DISTRICT RA-30 USE SFD

#BEDROOMS 3

Date 6-24-03 C. Williams  
Zoning Administrator

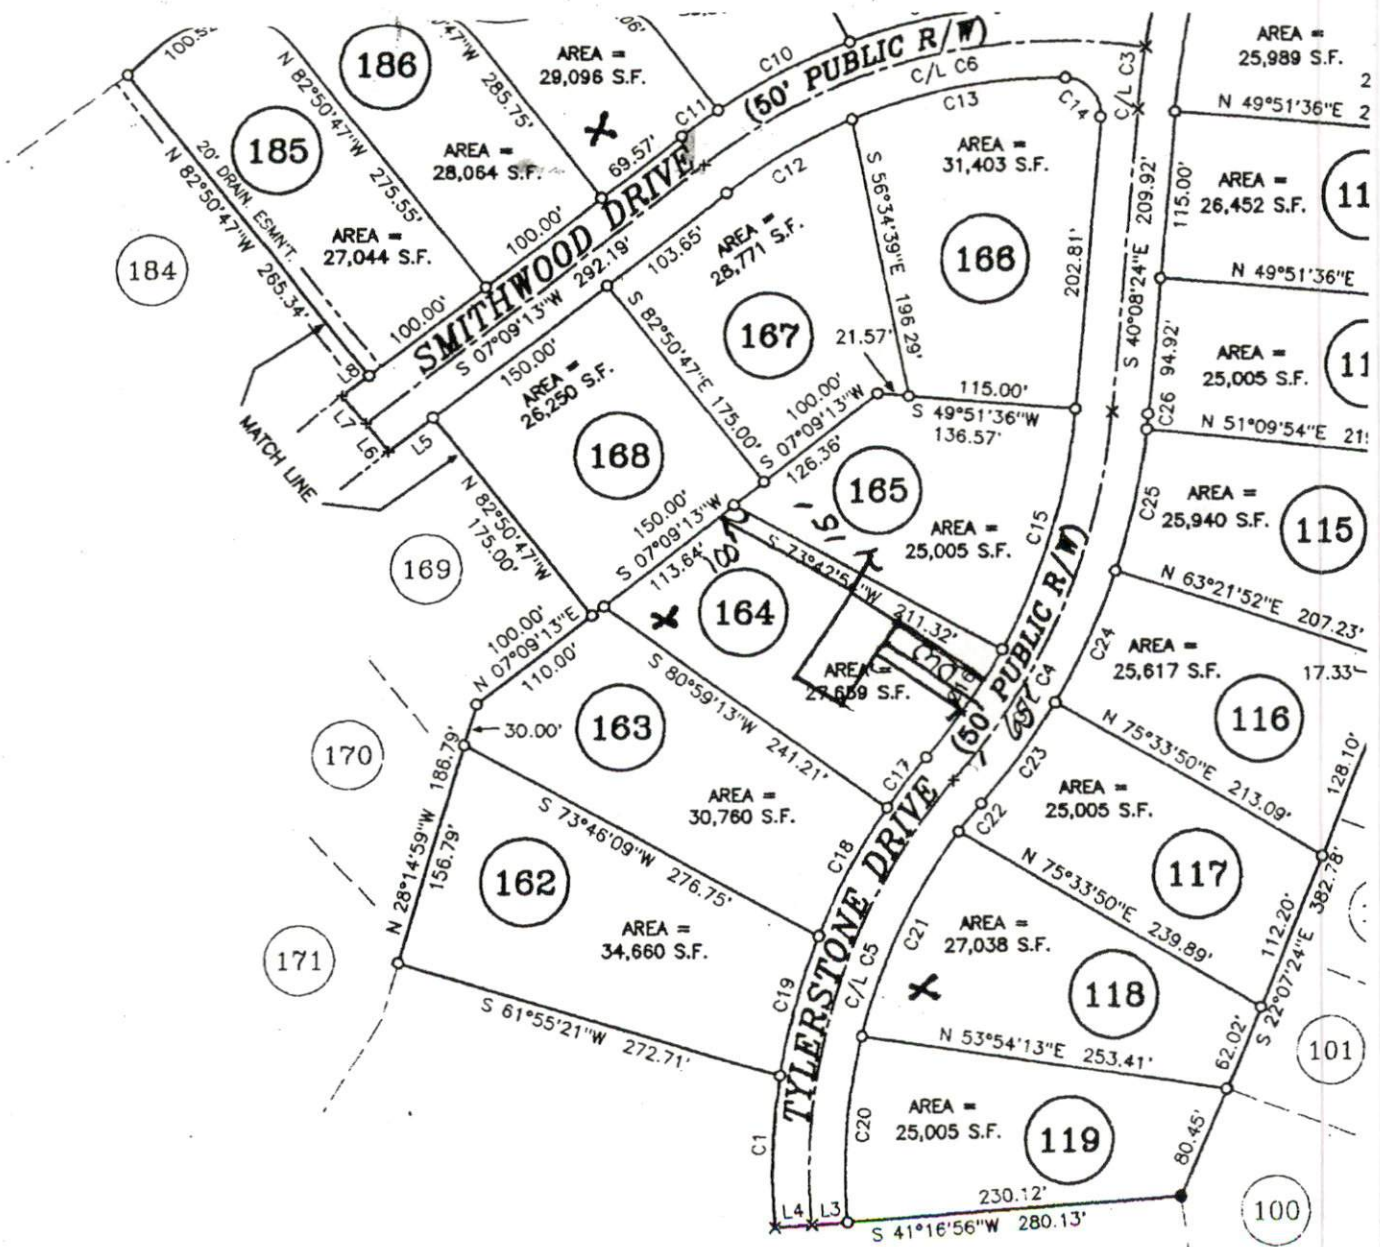

COURSE	BEARING	DISTANCE
L1	N 75°23'55"E	25.00'
L2	N 75°23'55"E	25.00'
L3	S 41°16'56"W	25.00'
L4	S 41°16'56"W	25.00'
L5	S 07°09'13"W	38.54'

FUTURE DEVELOPMENT