


# SITE/SOIL EVALUATION FOR ON-SITE WASTEWATER

APPLICANT NAME \_\_\_\_\_

E \_\_\_\_\_

FACTORS		PROFILES													
		1	2	3	4	5	6	7	8	9	10				
LANDSCAPE POSITION	.1940														
SLOPE (%)	.1940	5-7													
HORIZON 1 DEPTH		0-18"	0-33"	0-38"											
Texture Group	.1941(A)(1)	SL	SL	Fill											
Consistence	.1941	VFR	VCR												
Structure	.1941(A)(2)	G	G												
Mineralogy	.1941(A)(3)	NS/UP	NS/MP												
HORIZON 2 DEPTH		18"-40"	33"-	08-38"											
Texture Group	.1941(A)(1)	SCL	SCL	SL											
Consistence	.1941	FR	FR												
Structure	.1941(A)(2)	SBK	SBK												
Mineralogy	.1941(A)(3)	SS/SP	SS/SP												
HORIZON 3 DEPTH				38"-											
Texture Group	.1941(A)(1)			SCL											
Consistence	.1941														
Structure	.1941(A)(2)														
Mineralogy	.1941(A)(3)														
HORIZON 4 DEPTH															
Texture Group	.1941(A)(1)														
Consistence	.1941														
Structure	.1941(A)(2)														
Mineralogy	.1941(A)(3)														
SOIL WETNESS	.1942		32"												
RESTRICTIVE HORIZON	.1944														
SAPROLITE	.1943/.1956														
CLASSIFICATION	.1948	PS	PS	PS											
LONG TERM ACCEPTANCE RATE	.1955	.4	.4	.4											



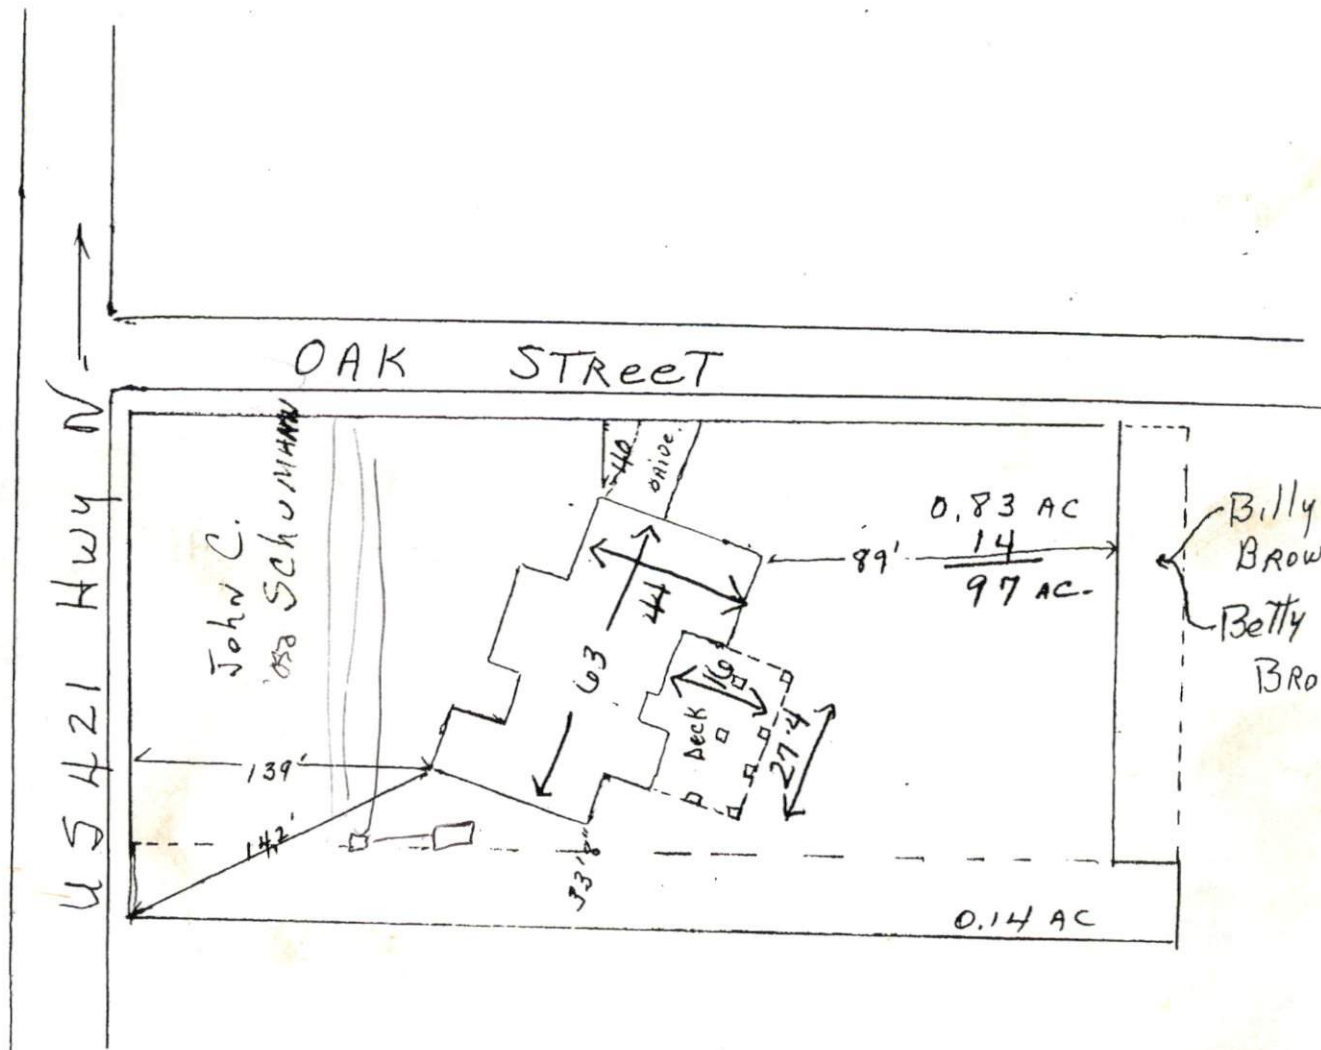

G DONALD O'QUINN  
 ELAINE N. O'QUINN

home  
 63 x 44  
 deck  
 16 x 27'4"