

MAG. NORTH (MB.2003, PG. 475-477)

RESERVED BY OWNER

SITE PLAN APPROVAL

DISTRICT RA30 USE SED

#BEDROOMS 3


E-14-13 ROBINSON
Zoning Administrator

- LEGEND**
- NTS NOT TO SCALE
 - EIP EXISTING IRON PIPE
 - PP POWER POLE
 - W/M WATER METER
 - TB TELEPHONE BOX
 - IPS IRON PIPE SET
 - CPBL TRANSFORMER
 - CTV CABLE TV
 - L POLE LIGHT POLE
 - OHPL OVERHEAD POWER LINE
 - F.E.S. FLARED END SECTION (PIPE)
 - RCP REINFORCED CONC. PIPE
 - B.O.C. BACK OF CURB
 - F.H. FIRE HYDRANT
 - CNO SEWER CLEAN OUT
 - E:5 EXISTING IRON STAKE

180

181

182

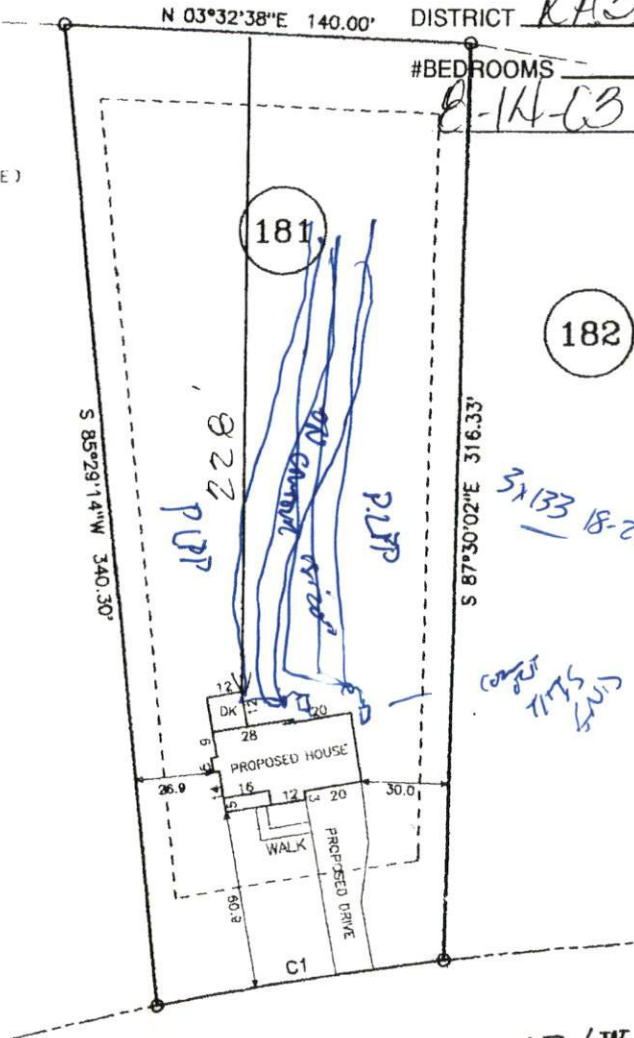


SMITHWOOD DRIVE 50'R/W

NOTE: SHOWN IS LOT 181 OF VICTORIA HILLS S/D., PHASE 5 REF: MB. 2003, PG. 475-477

AREA = 39085 SQ. FT.

CURVE	RADIUS	LENGTH	CHORD	CH.BEARING
C1	1213.32'	100.25'	100.22'	N 08°20'59"W
60	0	60	120	180

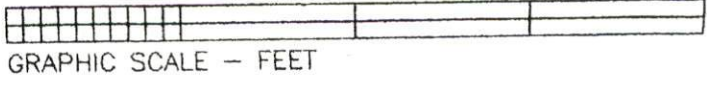

THIS IS TO CERTIFY THAT THIS MAP WAS PREPARED FROM AN ACTUAL SURVEY OF THE PREMISES, MADE UNDER MY SUPERVISION, AND THAT THERE ARE NOT ANY ENCROACHMENTS. I AM NOT RESPONSIBLE FOR THE BEST OF MY KNOWLEDGE.

PRELIMINARY PLOT PLAN FOR:
S & K HOMES
HECTOR'S CREEK TWSP., HARNETT CO., NC.