


**Z**  
MAG. NORTH (MB.2003, PG. 475-477)

**LEGEND**

- NTS NOT TO SCALE
- EIP EXISTING IRON PIPE
- PP POWER POLE
- W/M WATER METER
- TB TELEPHONE BOX
- IPS IRON PIPE SET
- CPBL TRANSFORMER
- CTV CABLE TV
- L. POLE LIGHT POLE
- OHPL OVERHEAD POWER LINE
- F.E.S. FLARED END SECTION (PIPE)
- RCP REINFORCED CONC. PIPE
- B.O.C. BACK OF CURB
- F.H. FIRE HYDRANT
- CNO SEWER CLEAN OUT
- EIS EXISTING IRON STAKE

**SITE PLAN APPROVAL**

DISTRICT R330 USE SFD  
 RESERVED BY OWNER  
 #BEDROOMS N  
8-14-03 ROBINSON  
 Zoning Administrator

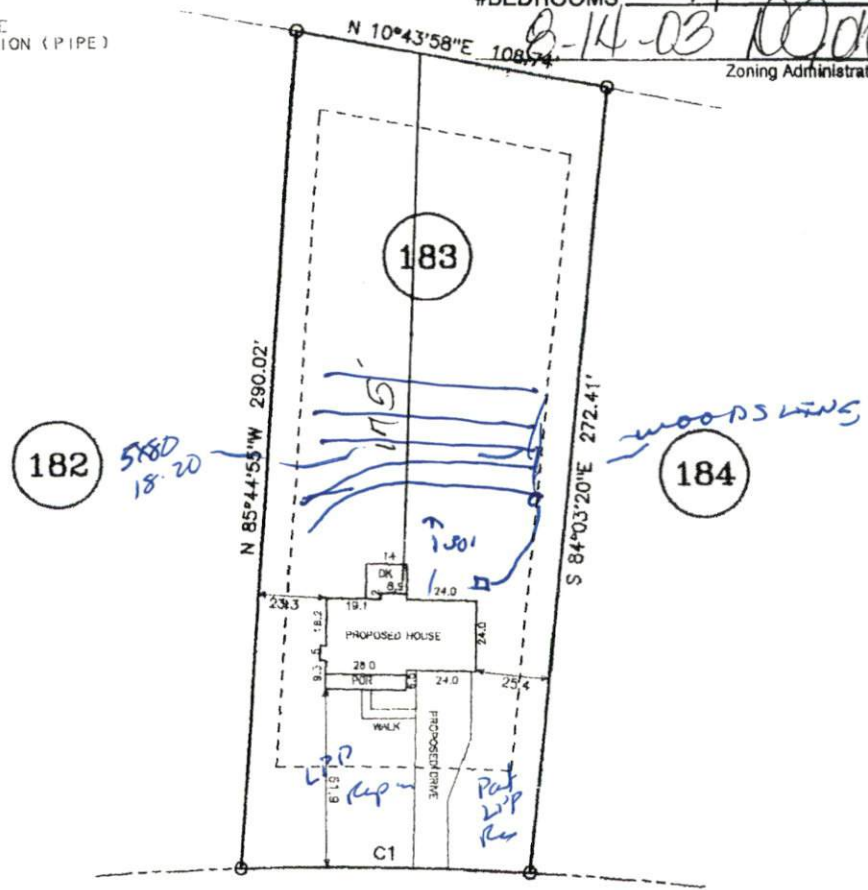


**SMITHWOOD DRIVE 50'R/W**

NOTE: SHOWN IS LOT 183 OF VICTORIA HILLS S/D., PHASE 5 REF: MB. 2003, PG. 475-477

AREA = 29191 SQ. FT.

| CURVE | RADIUS   | LENGTH  | CHORD   | CH.BEARING    |
|-------|----------|---------|---------|---------------|
| C1    | 1213.32' | 100.18' | 100.15' | S 01°07'59" W |

60 0 60 120 180

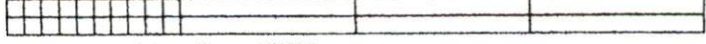

GRAPHIC SCALE - FEET

THIS IS TO CERTIFY THAT THIS MAP WAS PREPARED FROM AN ACTUAL SURVEY OF THE PREMISES, MADE UNDER MY SUPERVISION, AND THAT THERE ARE NOT ANY ENCROACHMENTS, EXCEPT AS NOTED TO THE BEST OF MY KNOWLEDGE, THAT THE RATIO OF PRECISION AS CALCULATED BY

PRELIMINARY PLOT PLAN FOR:  
**S & K HOMES**

HECTOR'S CREEK TWSP., HARNETT CO., NC.  
SCALE 1" = 60' AUGUST 8, 2003

N