



SITE PLAN APPROVAL

DISTRICT RABC USE SFD


Z
MAG. NORTH (MB.2003, PG. 475--477)

#BEDROOMS 3
8-14-03 Douglas
Planning Administrator

RESERVED BY OWNER

LEGEND

- NTS NOT TO SCALE
- EIP EXISTING IRON PIPE
- PP POWER POLE
- W/M WATER METER
- TB TELEPHONE BOX
- IPS IRON PIPE SET
- CP&L TRANSFORMER
- CTV CABLE TV
- L. POLE LIGHT POLE
- OHPL OVERHEAD POWER LINE
- F.E.S. FLARED END SECTION (PIPE)
- RCP REINFORCED CONC. PIPE
- B.O.C. BACK OF CURB
- F.H. FIRE HYDRANT
- CNO SEWER CLEAN OUT
- EIS EXISTING IRON STAKE

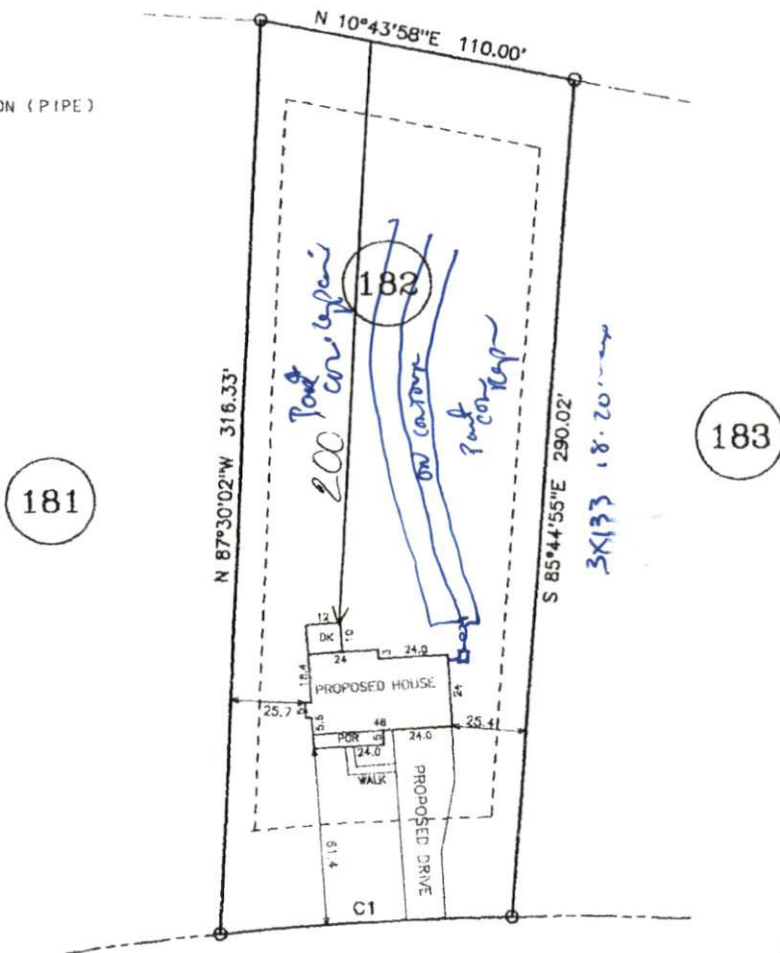


SMITHWOOD DRIVE 50'R/W

NOTE: SHOWN IS LOT 182 OF VICTORIA HILLS S/D., PHASE 5 REF: MB. 2003, PG. 475-477

AREA = 31595 SQ. FT.

CURVE	RADIUS	LENGTH	CHORD	CH.BEARING
C1	1213.32'	100.60'	100.57'	N 03°36'27"W

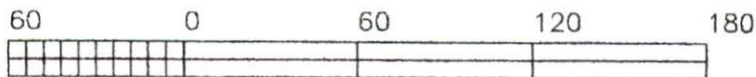

GRAPHIC SCALE - FEET

THIS IS TO CERTIFY THAT THIS MAP WAS PREPARED FROM AN ACTUAL SURVEY OF THE PREMISES, MADE UNDER MY SUPERVISION, AND THAT THERE ARE NOT ANY ENCROACHMENTS, EXCEPT AS NOTED TO THE BEST OF MY KNOWLEDGE. THAT THE RATIO OF PRECISION AS CALCULATED BY

PRELIMINARY PLOT PLAN FOR:
C & R BUILDERS

HECTOR'S CREEK TWSP., HARNETT CO., NC.