



COMMENTS:

LANDSCAPE POSITIONS

R-RIDGE  
 S-SHOULDER SLOPE  
 L-LINEAR SLOPE  
 FS-FOOT SLOPE  
 N-NOSE SLOPE  
 H-HEAD SLOPE  
 CC-CONCLAVE SLOPE  
 CV-CONVEX SLOPE  
 T-TERRACE  
 FP-FLOOD PLAN

GROUP

I  
  
II  
  
III  
  
IV

TEXTURES

S-SAND  
 LS-LOAMY SAND  
  
 SL-SANDY LOAM  
 L-LOAM  
  
 SI-SILT-  
 SIL-SILT LOAM  
 CL-CLAY LOAM  
 SCL-SANDY CLAY LOAM  
 SICL-SILTY CLAY LOAM  
  
 SIC-SILTY CLAY  
 C-CLAY  
 SC-SANDY CLAY

.1955 LTAR

1.2 - 0.8  
  
0.8 - 0.6  
  
0.6 - 0.3  
  
0.4 - 0.1

CONSISTENCE MOIST

VFR-VERY FRIABLE  
 FR-FRIABLE  
 FI-FIRM  
 VFI-VERY FIRM  
 EFI-EXTREMELY FIRM

WET

NS-NON-STICKY  
 SS-SLIGHTLY STICKY  
 S-STICKY  
 VS-VERY STICKY  
 NP-NON-PLASTIC  
 SP-SLIGHTLY STICKY  
 P-PLASTIC  
 VP-VERY PLASTIC


STRUCTURE

SG-SINGLE GRAIN  
 M-MASSIVE  
 CR-CRUMB  
 GR-GRANULAR  
 SBK-SUBANGULAR BLOCKY  
 ABK-ANGULAR BLOCKY  
 PL-PLATY  
 PR-PRISMATIC

MINERALOGY

SLIGHTLY EXPANSIVE  
  
EXPANSIVE

Show profile locations and other site features (dimensions, reference or benchmark, and North).

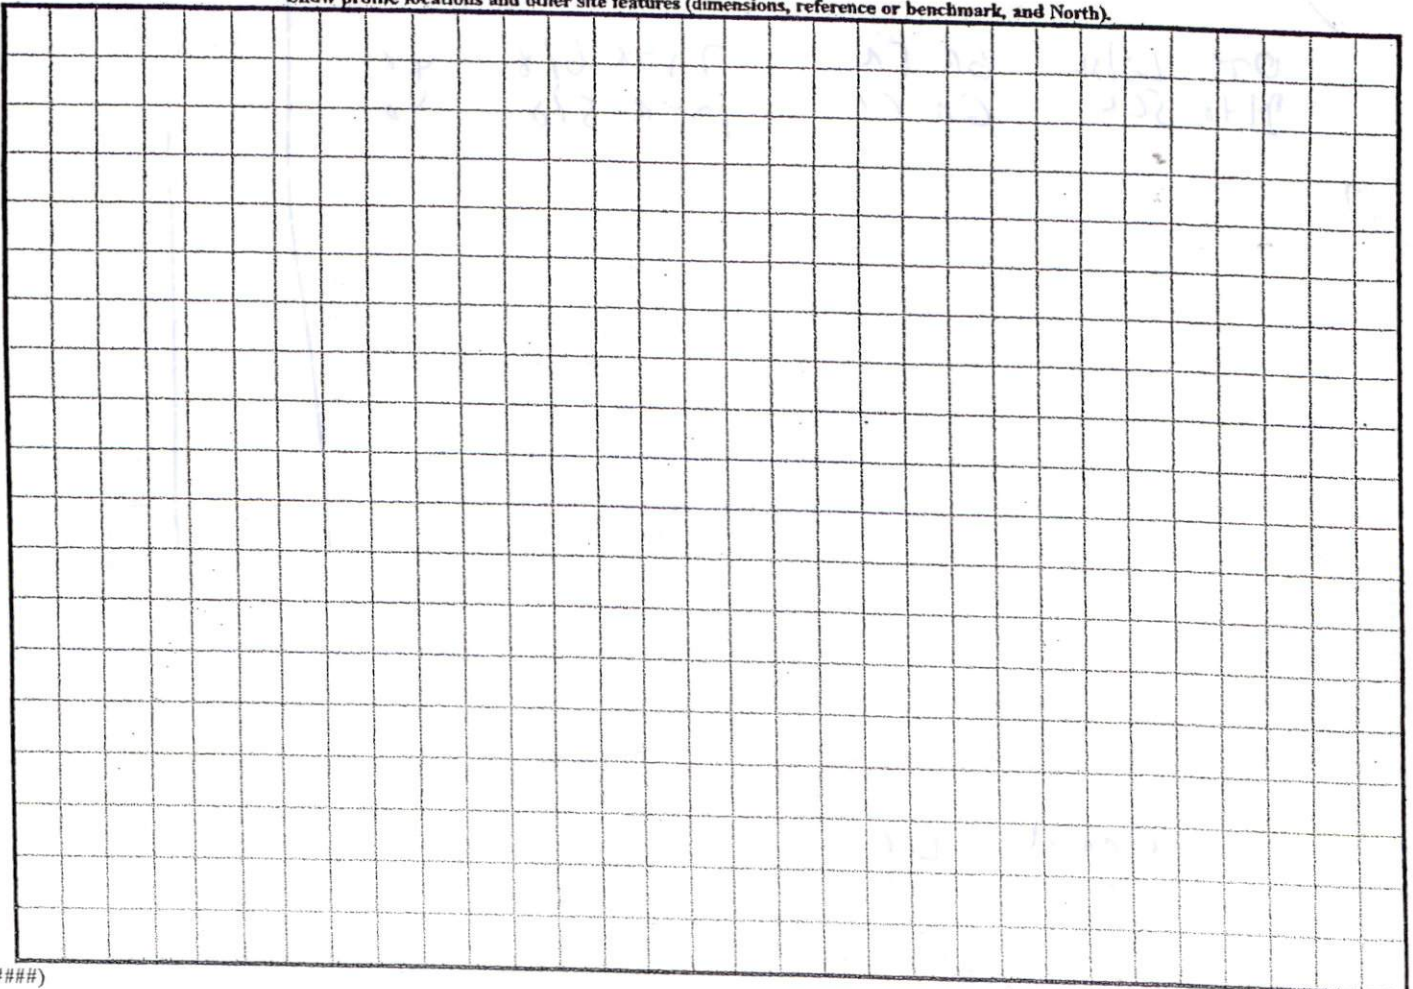


(#####)

# ALLEY LANE

10 S

N

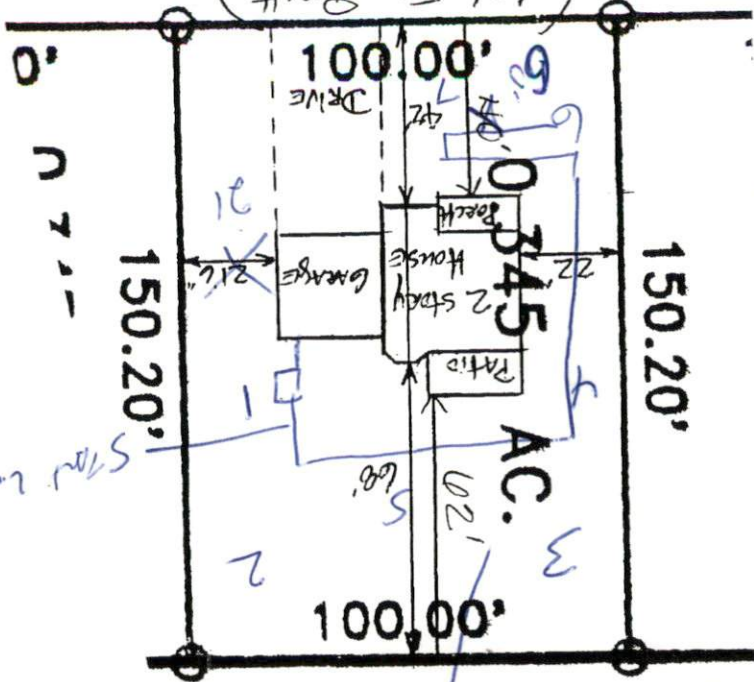

18.24  
1/24

Standard 4-11-73 Dec

SITE PLAN APPROVAL  
 DISTRICT R120R USE SFD  
 #BEDROOMS 3  
10-13-03 Johnson  
 Zoning Administrator

Per Mit Copy

1" = 40'

New Century Homes  
 # 106 Crestview  
 "The Manchester" @ 2470

