

10/20/2003 08:11 310832735
Initial Application Date: 12-2-03

HARNETT COUNTY, NC
Application # 07-5-8354 PAGE 01

COUNTY OF HARNETT LAND USE APPLICATION

Central Permitting 102 E. Front Street, Lillington, NC 27546 Phone: (910) 893-4759 Fax: (910) 893-2793

~~PROPERTY OWNER:~~ ATKINS PLACE LLC Mailing Address: 72 OVERLOOK COURT
City: Angier State: N.C. Zip: 27501 Phone #: 919-639-7424 Keith
919-427-7524 CRAIG

~~PROPERTY OWNER:~~ SAME AS ABOVE Mailing Address: _____
City: _____ State: _____ Zip: _____ Phone #: _____

PROPERTY LOCATION: SR #: 1448 SR Name: ATKINS RD
Parcel: 04-0664-0200-24-24 PIN: 0664-18-013 NOT ASSIGNED
Zoning: RA30 Subdivision: ATKINS PLACE Lot #: 11 Lot Size: .35
Flood Plain: ✓ Parcel: 0050 Watershed: WS4 Deed Book/Page: 1754/288-291 Plat Book/Page: 2003-1175

~~ADJACENT TO THE PROPERTY FROM LILLINGTON:~~ 401 NORTH-12 mile R on Rawls Church Rd.
2nd cross rd. T-B sub 1/8 mile on Right

PROPOSED USE:

Sg. Family Dwelling (Size 50 x 60) # of Bedrooms 3 # Baths 2 1/2 Basement (w/wo bath) _____ Garage IN FOOTPRINT Deck IN FOOTPRINT
 Multi-Family Dwelling No. Units _____ No. Bedrooms/Unit _____
 Manufactured Home (Size x) # of Bedrooms _____ Garage _____ Deck _____

Comments: _____
 Number of persons per household SPEC
 Business Sq. Ft. Retail Space _____ Type _____
 Industry Sq. Ft. _____ Type _____
 Home Occupation (Size x) # Rooms _____ Use _____
 Accessory Building (Size x) Use _____
 Addition to Existing Building (Size x) Use _____
 Other _____

Water Supply: County Well (No. dwellings _____) Other _____
Sewage Supply: New Septic Tank Existing Septic Tank County Sewer Other _____

Erosion & Sedimentation Control Plan Required? YES NO

Structures on this tract of land: Single family dwellings _____ Manufactured homes _____ Other (specify) _____

Property owner of this tract of land own land that contains a manufactured home with five hundred feet (500') of tract listed above? YES NO

Required Property Line Setbacks:	Minimum	Actual	Minimum	Actual
Front	<u>35'</u>	<u>35'</u>	Rear	<u>45'</u>
Side	<u>10'</u>	<u>25'</u>	Corner	<u>20'</u>
Nearst Building	<u>10</u>	<u>—</u>		

If permits are granted I agree to conform to all ordinances and the laws of the State of North Carolina regulating such work and the specifications or plans submitted. I hereby swear that the foregoing statements are accurate and correct to the best of my knowledge.

[Signature]
Signature of Owner or Owner's Agent
12-2-03
Date

This application expires 6 months from the date issued if no permits have been issued

A RECORDED SURVEY PLAT AND RECORDED DEED ARE REQUIRED WHEN APPLYING FOR A LAND USE PERMIT

109 12/19 N

I. (We) here agent of (We) here free consei and dedicat sites and all the lar regulation


Date

THE LOT CONSULTA ON THIS I FINAL API APPROPRI PERMITS I WITH REG TH. ER PERMIT F

DAI

CC

NCSR # 1448 "ATKINS RD."

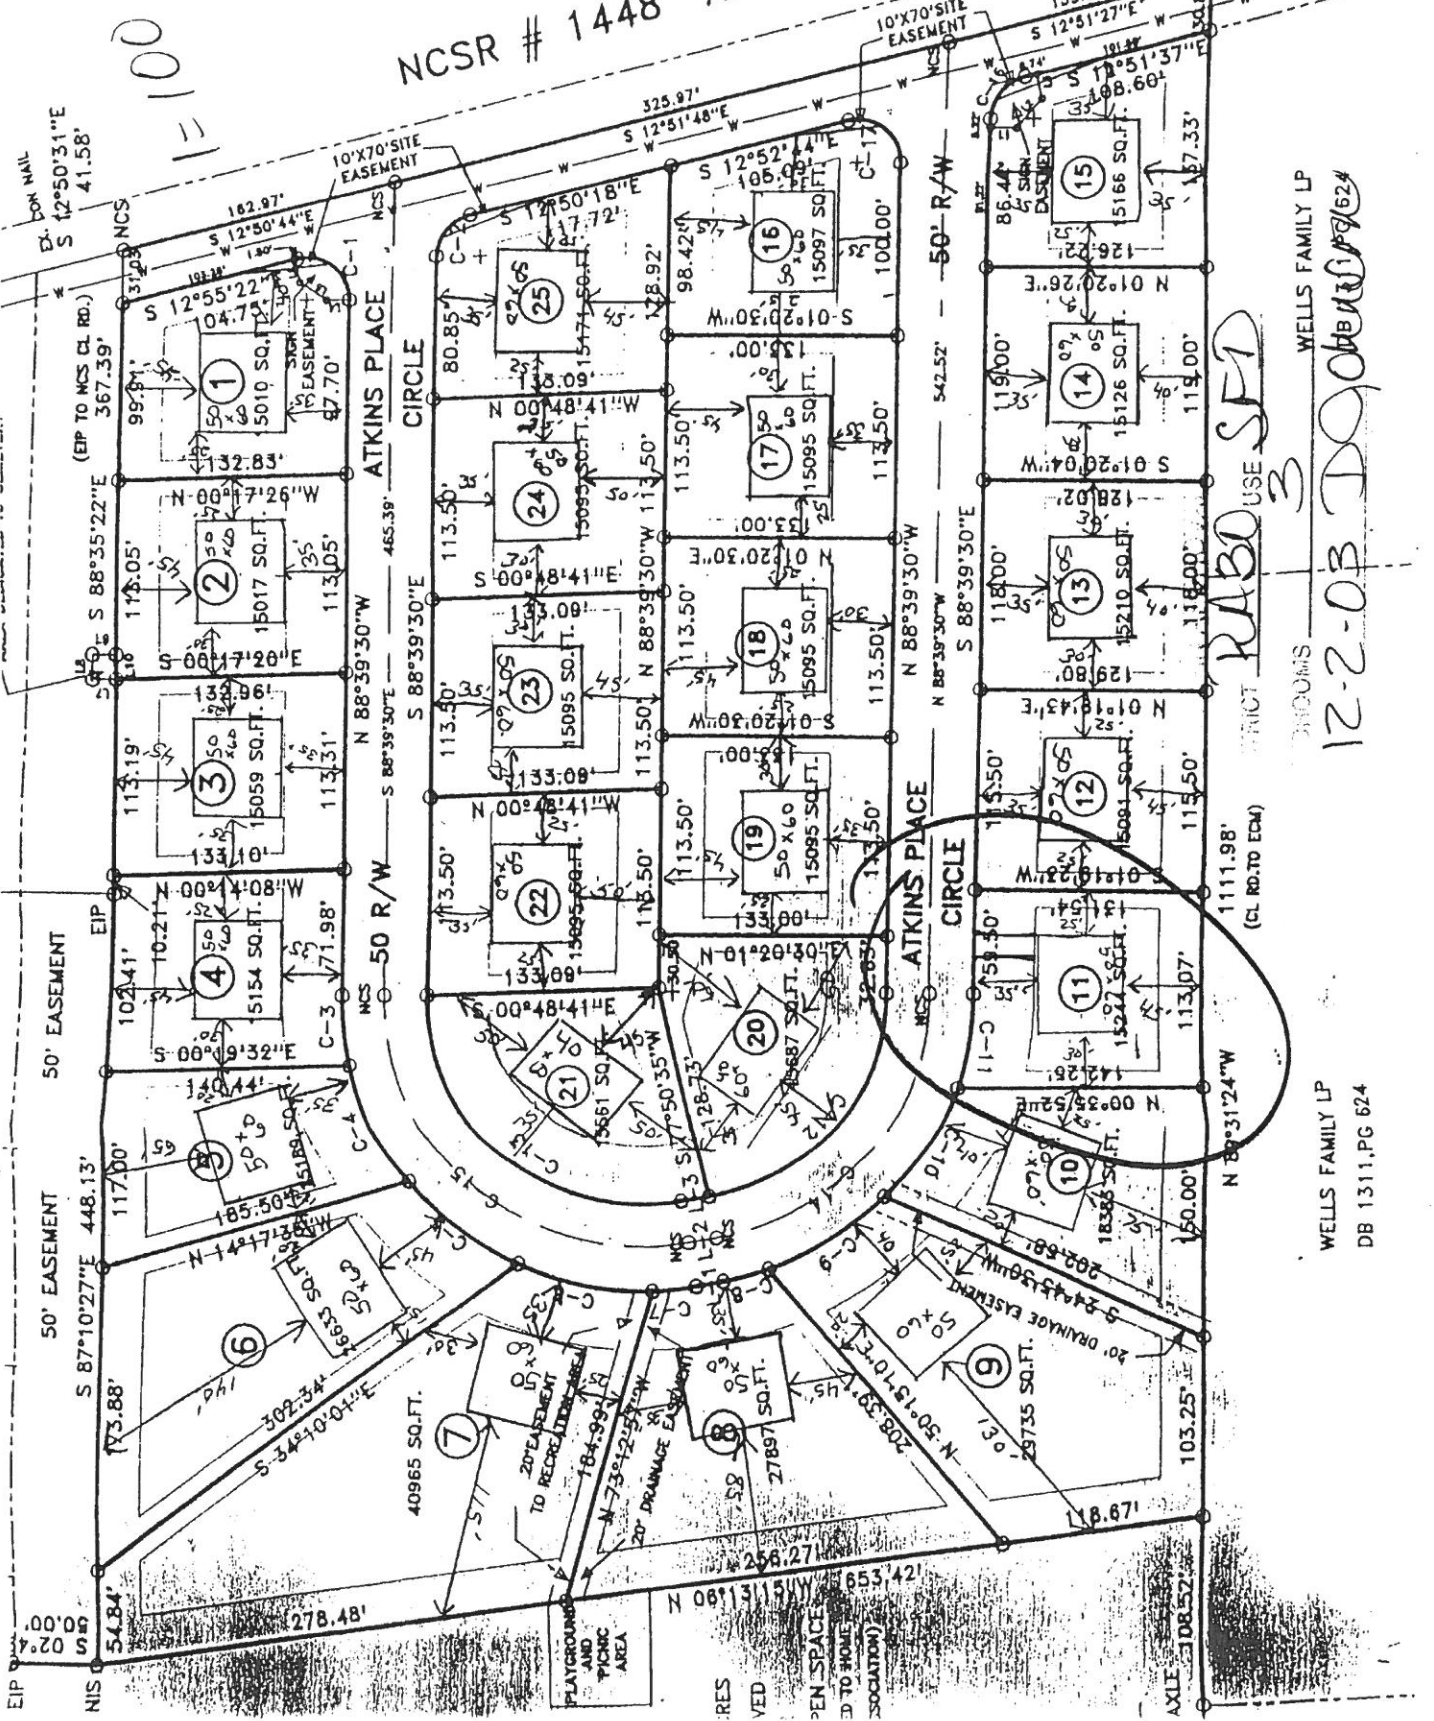

WELLS FAMILY LP
DB 1311, PG 624

RABO USE SFD

WELLS FAMILY LP
DB 1311, PG 624