

COMMENTS: _____

<u>LANDSCAPE POSITIONS</u>	<u>GROUP</u>	<u>TEXTURES</u>	<u>.1955 LTAR</u>	<u>CONSISTENCE MOIST</u>	<u>WET</u>
R-RIDGE	I	S-SAND	1.2 - 0.8	VFR-VERY FRIABLE FR-FRIABLE	NS-NON-STICKY SS-SLIGHTLY STICKY
S-SHOULDER SLOPE		LS-LOAMY SAND			
L-LINEAR SLOPE					
FS-FOOT SLOPE	II	SL-SANDY LOAM	0.8 - 0.6	FI-FIRM VFI-VERY FIRM EFI-EXTREMELY FIRM	S-STICKY VS-VERY STICKY NP-NON-PLASTIC SP-SLIGHTLY STICKY
H-HEAD SLOPE		L-LOAM			
CC-CONCLAVE SLOPE					
CV-CONVEX SLOPE	III	SI-SILT-	0.6 - 0.3		P-PLASTIC VP-VERY PLASTIC
T-TERRACE		SIL-SILT LOAM			
FP-FLOOD PLAN		CL-CLAY LOAM			
		SCL-SANDY CLAY LOAM			
		SIC-SILTY CLAY	0.4 - 0.1		
		C-CLAY			
		SC-SANDY CLAY			


STRUCTURE

- SG-SINGLE GRAIN
- M-MASSIVE
- CR-CRUMB
- GR-GRANULAR
- SBK-SUBANGULAR BLOCKY
- ABK-ANGULAR BLOCKY
- PL-PLATY
- PR-PRISMATIC


MINERALOGY

- SLIGHTLY EXPANSIVE
- EXPANSIVE

Show profile locations and other site features (dimensions, reference or benchmark, and North).

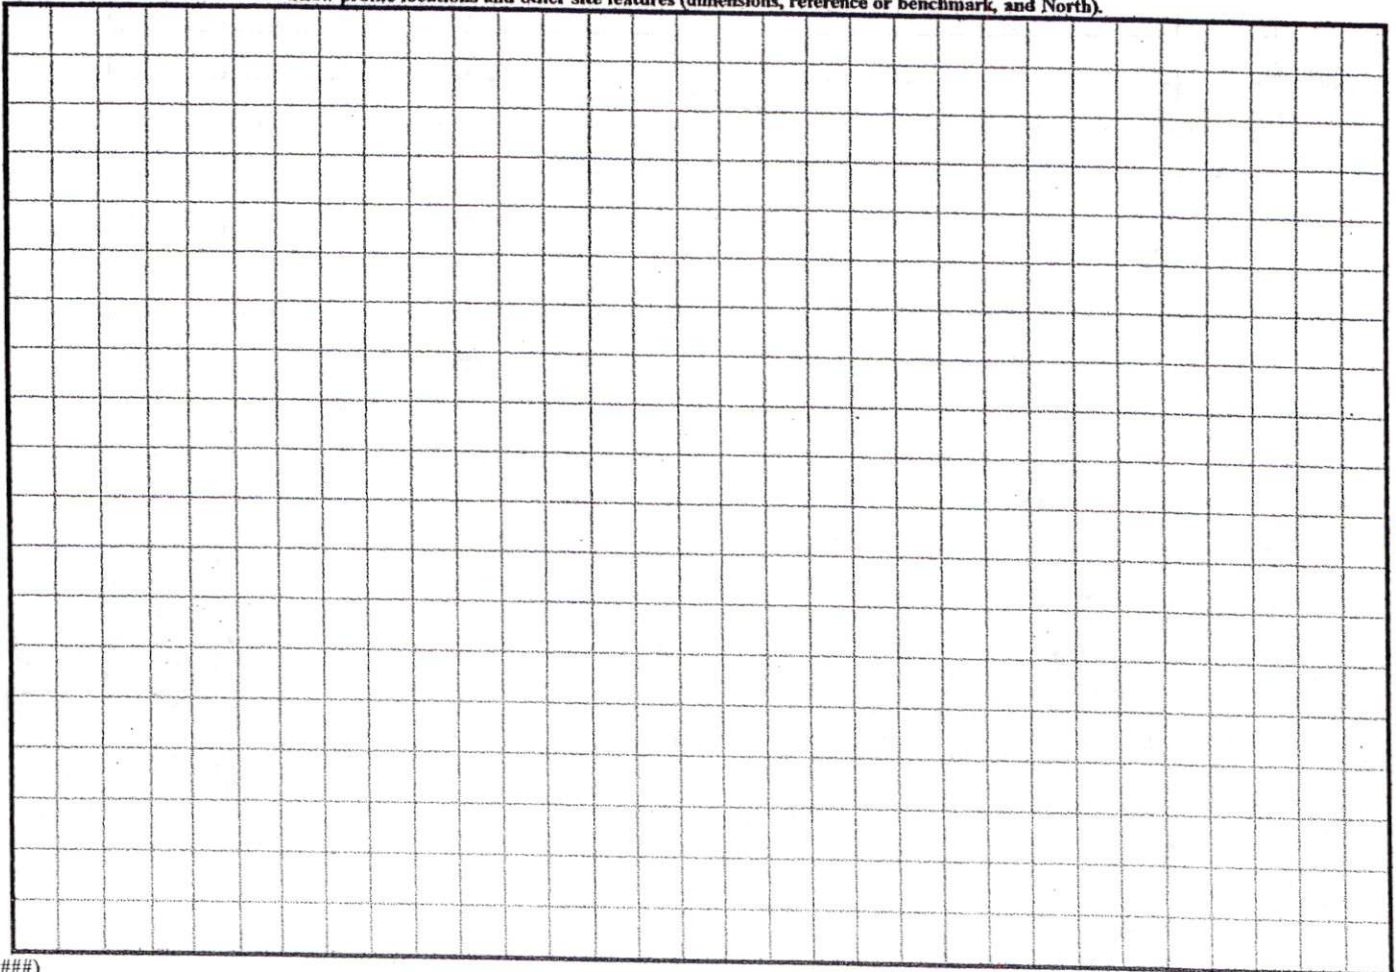

1" = 30'

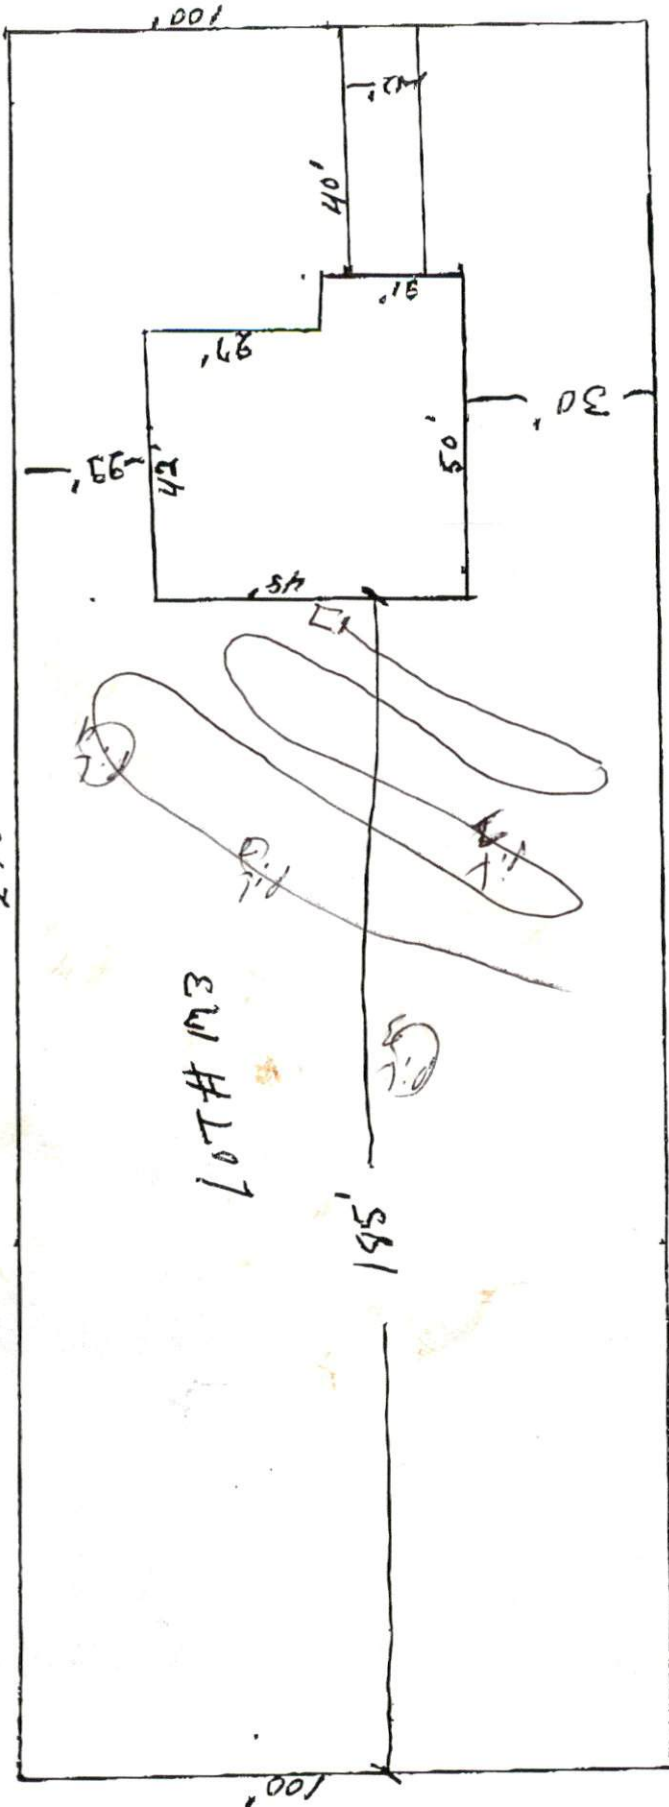

1 X 400
18-24
pit & fill
w. Alfo doc to
of sidewalks
pit & fill

Lot # 174

275'

Lot # 207


SBI

1566

Lot # 207

SITE PLAN APPROVAL
 DISTRICT RA3D USE SRD
 #BEDROOMS 3
 Date 12.5.03
 Zoning Administrator [Signature]

2389

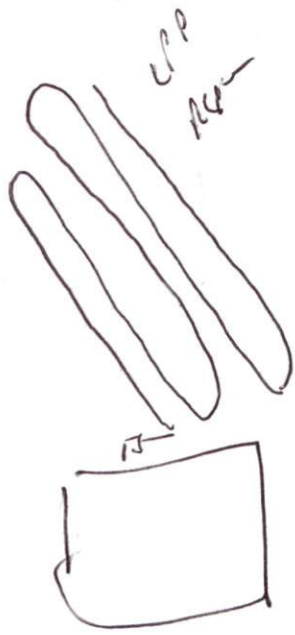

1X400
18-24