



COMMENTS: \_\_\_\_\_

| <u>LANDSCAPE POSITIONS</u>   | <u>GROUP</u> | <u>TEXTURES</u>  | <u>.1955 LTAR</u> | <u>CONSISTENCE MOIST</u>                       | <u>WET</u>  |
|--|--------------|--|-------------------|--|---|
| R-RIDGE<br>S-SHOULDER SLOPE<br>L-LINEAR SLOPE<br>FS-FOOT SLOPE<br>N-NOSE SLOPE<br>H-HEAD SLOPE<br>CC-CONCLAVE SLOPE<br>CV-CONVEX SLOPE<br>T-TERRACE<br>FP-FLOOD PLAN | I            | S-SAND<br>LS-LOAMY SAND  | 1.2 - 0.8         | VFR-VERY FRIABLE<br>FR-FRIABLE                 | NS-NON-STICKY<br>SS-SLIGHTLYSTICKY                                |
|  | II           | SL-SANDY LOAM<br>L-LOAM  | 0.8 - 0.6         | FI-FIRM<br>VFI-VERY FIRM<br>EFI-EXTREMELY FIRM | S-STICKY<br>VS-VERY STICKY<br>NP-NON-PLASTIC<br>SP-SLIGHTLYSTICKY |
|  | III          | SI-SILT-<br>SIL-SILT LOAM<br>CL-CLAY LOAM<br>SCL-SANDY CLAY LOAM<br>SICL-SILTY CLAY LOAM | 0.6 - 0.3         |  | P-PLASTIC<br>VP-VERY PLASTIC                                      |
|  | IV           | SIC-SILTY CLAY<br>C-CLAY<br>SC-SANDY CLAY  | 0.4 - 0.1         |  |   |


STRUCTURE

- SG-SINGLE GRAIN
- M-MASSIVE
- CR-CRUMB
- GR-GRANULAR
- SBK-SUBANGULAR BLOCKY
- ABK-ANGULAR BLOCKY
- PL-PLATY
- PR-PRISMATIC

MINERALOGY

- SLIGHTLY EXPANSIVE
- EXPANSIVE

Show profile locations and other site features (dimensions, reference or benchmark, and North).

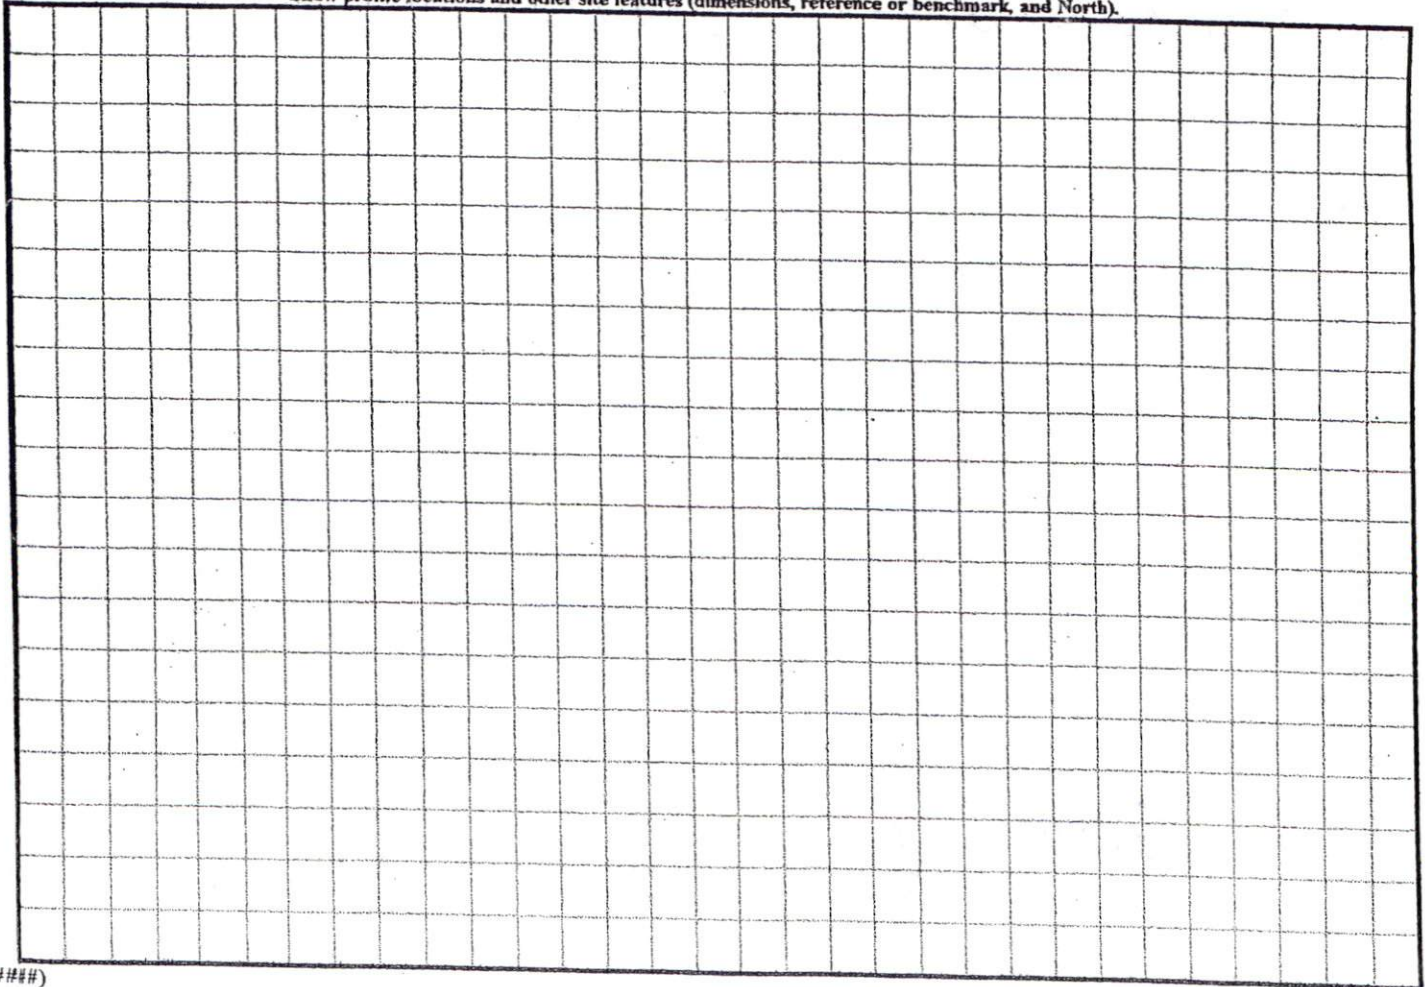




N 84°44'18"E 74.70'

N 00°13'10"W 200.00'

S 10°18'13"E 200.00'

S 84°44'18"W 109.85'

A=110.00' R=625.00'

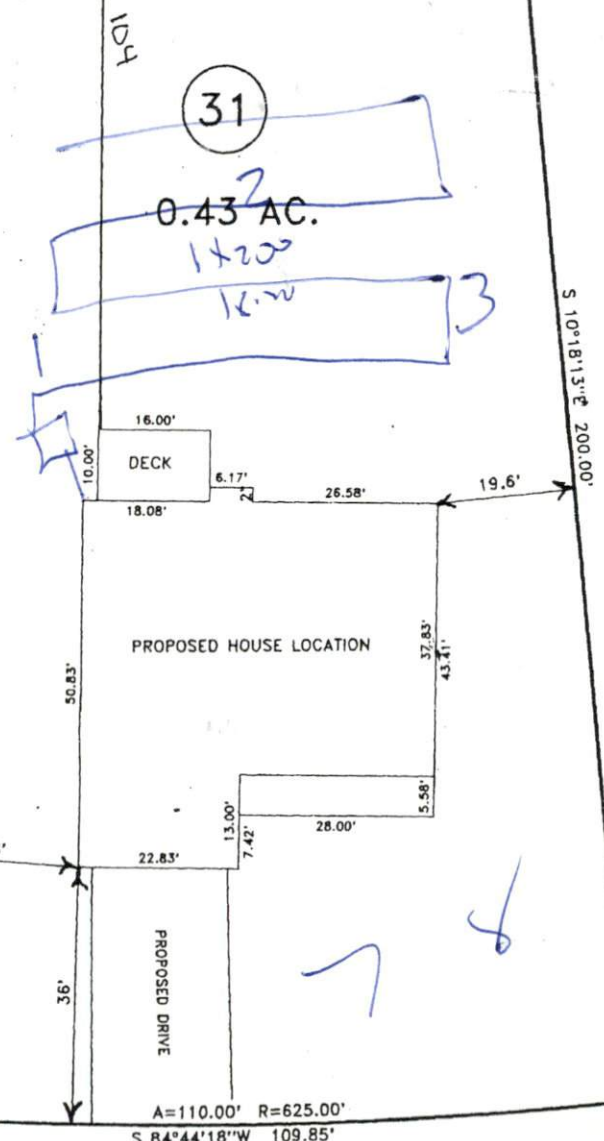

30

SITE PLAN APPROVAL  
 DISTRICT RR20B USE SFD  
 #BEDROOMS 4  
4-2-04  
 ZONING ADMIN

Keke Dor