



SITE PLAN APPROVAL  
 DISTRICT USE R430 Medium Density Residential  
 #BEDROOMS 4  
 Date 11-11-02  
 Zoning Administrator [Signature]

Required Property Line Setbacks


| From     | Minimum | Actual |
|----------|---------|--------|
| Front    | 10'     | 27'    |
| Side     | 10'     | 27'    |
| Corner   | 25'     | 27'    |
| Rear     | 10'     | 27'    |
| Building |         |        |

CHARTRES ST.

11-11-02  
 Will Not have any porches or  
 in any way.  
 for driveway.  
 [Signature]

Thomas Ring  
 Lot 55  
 Captains Landing  
 Faquay Village  
 POC: Lee Johnson  
 919 630 0468  
 Scale 1"=50'  
 11-11-02

6x70  
 car  
 [Signature]  
 18'20"

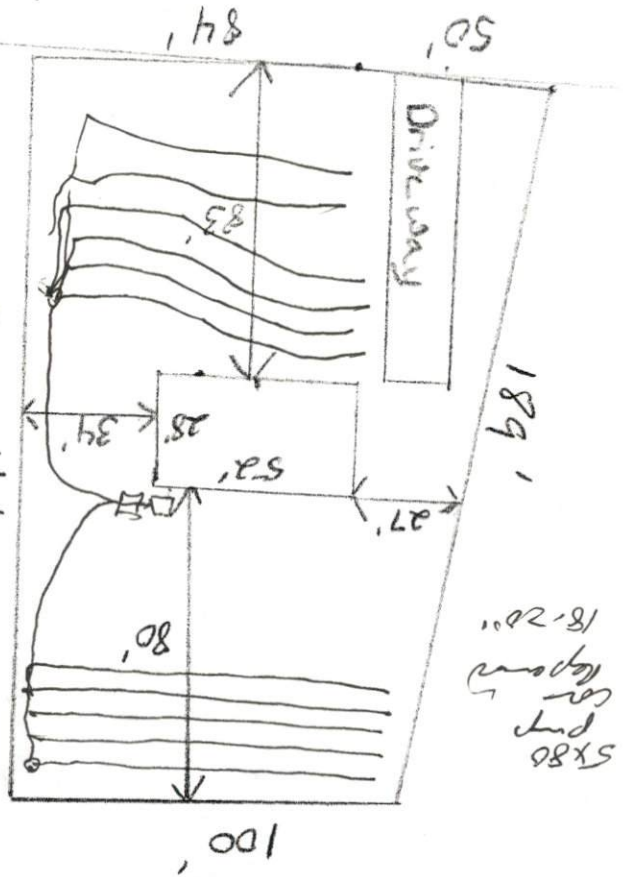

5x80  
 car  
 [Signature]  
 18'20"