

SITE/SOIL EVALUATION FOR ON-SITE WASTEWATER

| FACTORS | | PROFILES | | | | | | | | | |
|----------------------------|-------------|----------|-------|-------|---|---|---|---|---|---|----|
| | | 1 | 2 | 3 | 4 | 5 | 6 | 7 | 8 | 9 | 10 |
| LANDSCAPE POSITION | .1940 | L | L | L | | | | | | | |
| SLOPE (%) | .1940 | 2 | 2 | 2 | | | | | | | |
| HORIZON 1 DEPTH | | 8-12 | 0-10 | 0-10 | | | | | | | |
| TEXTURE GROUP | .1941(A)(1) | SL | SL | SL | | | | | | | |
| CONSISTENCE | .1941 | PK | M | PK | | | | | | | |
| STRUCTURE | .1941(A)(2) | GM | GM | GM | | | | | | | |
| MINERALOGY | .1941(A)(3) | NSNP | NSNP | NSNP | | | | | | | |
| HORIZON 2 DEPTH | | 12-42 | 10-42 | 10-38 | | | | | | | |
| TEXTURE GROUP | .1941(A)(1) | SCC | SCC | SCC | | | | | | | |
| CONSISTENCE | .1941 | PK | PK | PK | | | | | | | |
| STRUCTURE | .1941(A)(2) | GM | GM | GM | | | | | | | |
| MINERALOGY | .1941(A)(3) | NSNP | NSNP | NSNP | | | | | | | |
| HORIZON 3 DEPTH | | | | 30-48 | | | | | | | |
| TEXTURE GROUP | .1941(A)(1) | | | SCC | | | | | | | |
| CONSISTENCE | .1941 | | | PK | | | | | | | |
| STRUCTURE | .1941(A)(2) | | | GM | | | | | | | |
| MINERALOGY | .1941(A)(3) | | | NSNP | | | | | | | |
| HORIZON 4 DEPTH | | | | | | | | | | | |
| TEXTURE GROUP | .1941(A)(1) | | | | | | | | | | |
| CONSISTENCE | .1941 | | | | | | | | | | |
| STRUCTURE | .1941(A)(2) | | | | | | | | | | |
| MINERALOGY | .1941(A)(3) | | | | | | | | | | |
| SOIL WETNESS | .1942 | 42 | 42 | | | | | | | | |
| RESTRICTIVE HORIZON | .1944 | | | | | | | | | | |
| SAPROLITE | .1943/1956 | | | | | | | | | | |
| CLASSIFICATION | .1948 | | | | | | | | | | |
| LONG TERM ACCEPTANCE RANGE | .1955 | .5 | .4 | .3 | | | | | | | |



SITE PLAN APPROVAL

DISTRICT RA-30 USE Duplex
 #BEDROOMS 2 + Bonus Rm / Unit
 Date 06 Aug 20 C Bell
 Zoning Administrator

Ronald L. Leland

*** Note:**

LOTS 1 and 2 SHOWN HEREON SHALL HAVE DIRECT ACCESS TO HWY 401 and NOT TO 50' PRIVATE EASEMENT SHOWN HEREON

Note:

A 15' CONSTRUCTION EASEMENT SHALL BE RESERVED ON BOTH SIDES OF PROPOSED 50' PRIVATE EASEMENT AS SHOWN HEREON


Note:

NEW 50' INGRESS & EGRESS EASEMENT SHOWN ALONG THE SOUTHERN LINE OF LOTS 2 AND 4 AS SHOWN HEREON IS NOT TO BE CONVEYED WITH LOTS 1, 2, 3, AND 4

Required Property Line Setbacks

| | Minimum | Actual |
|------------------|---------|--------|
| Front | 35' | 76' |
| Side | 10' | 220' |
| Corner | 20' | — |
| Rear | 25' | 50' |
| Nearest Building | 10' | — |

Wilshar, L. L. C.
Harnett County Map # 99-47

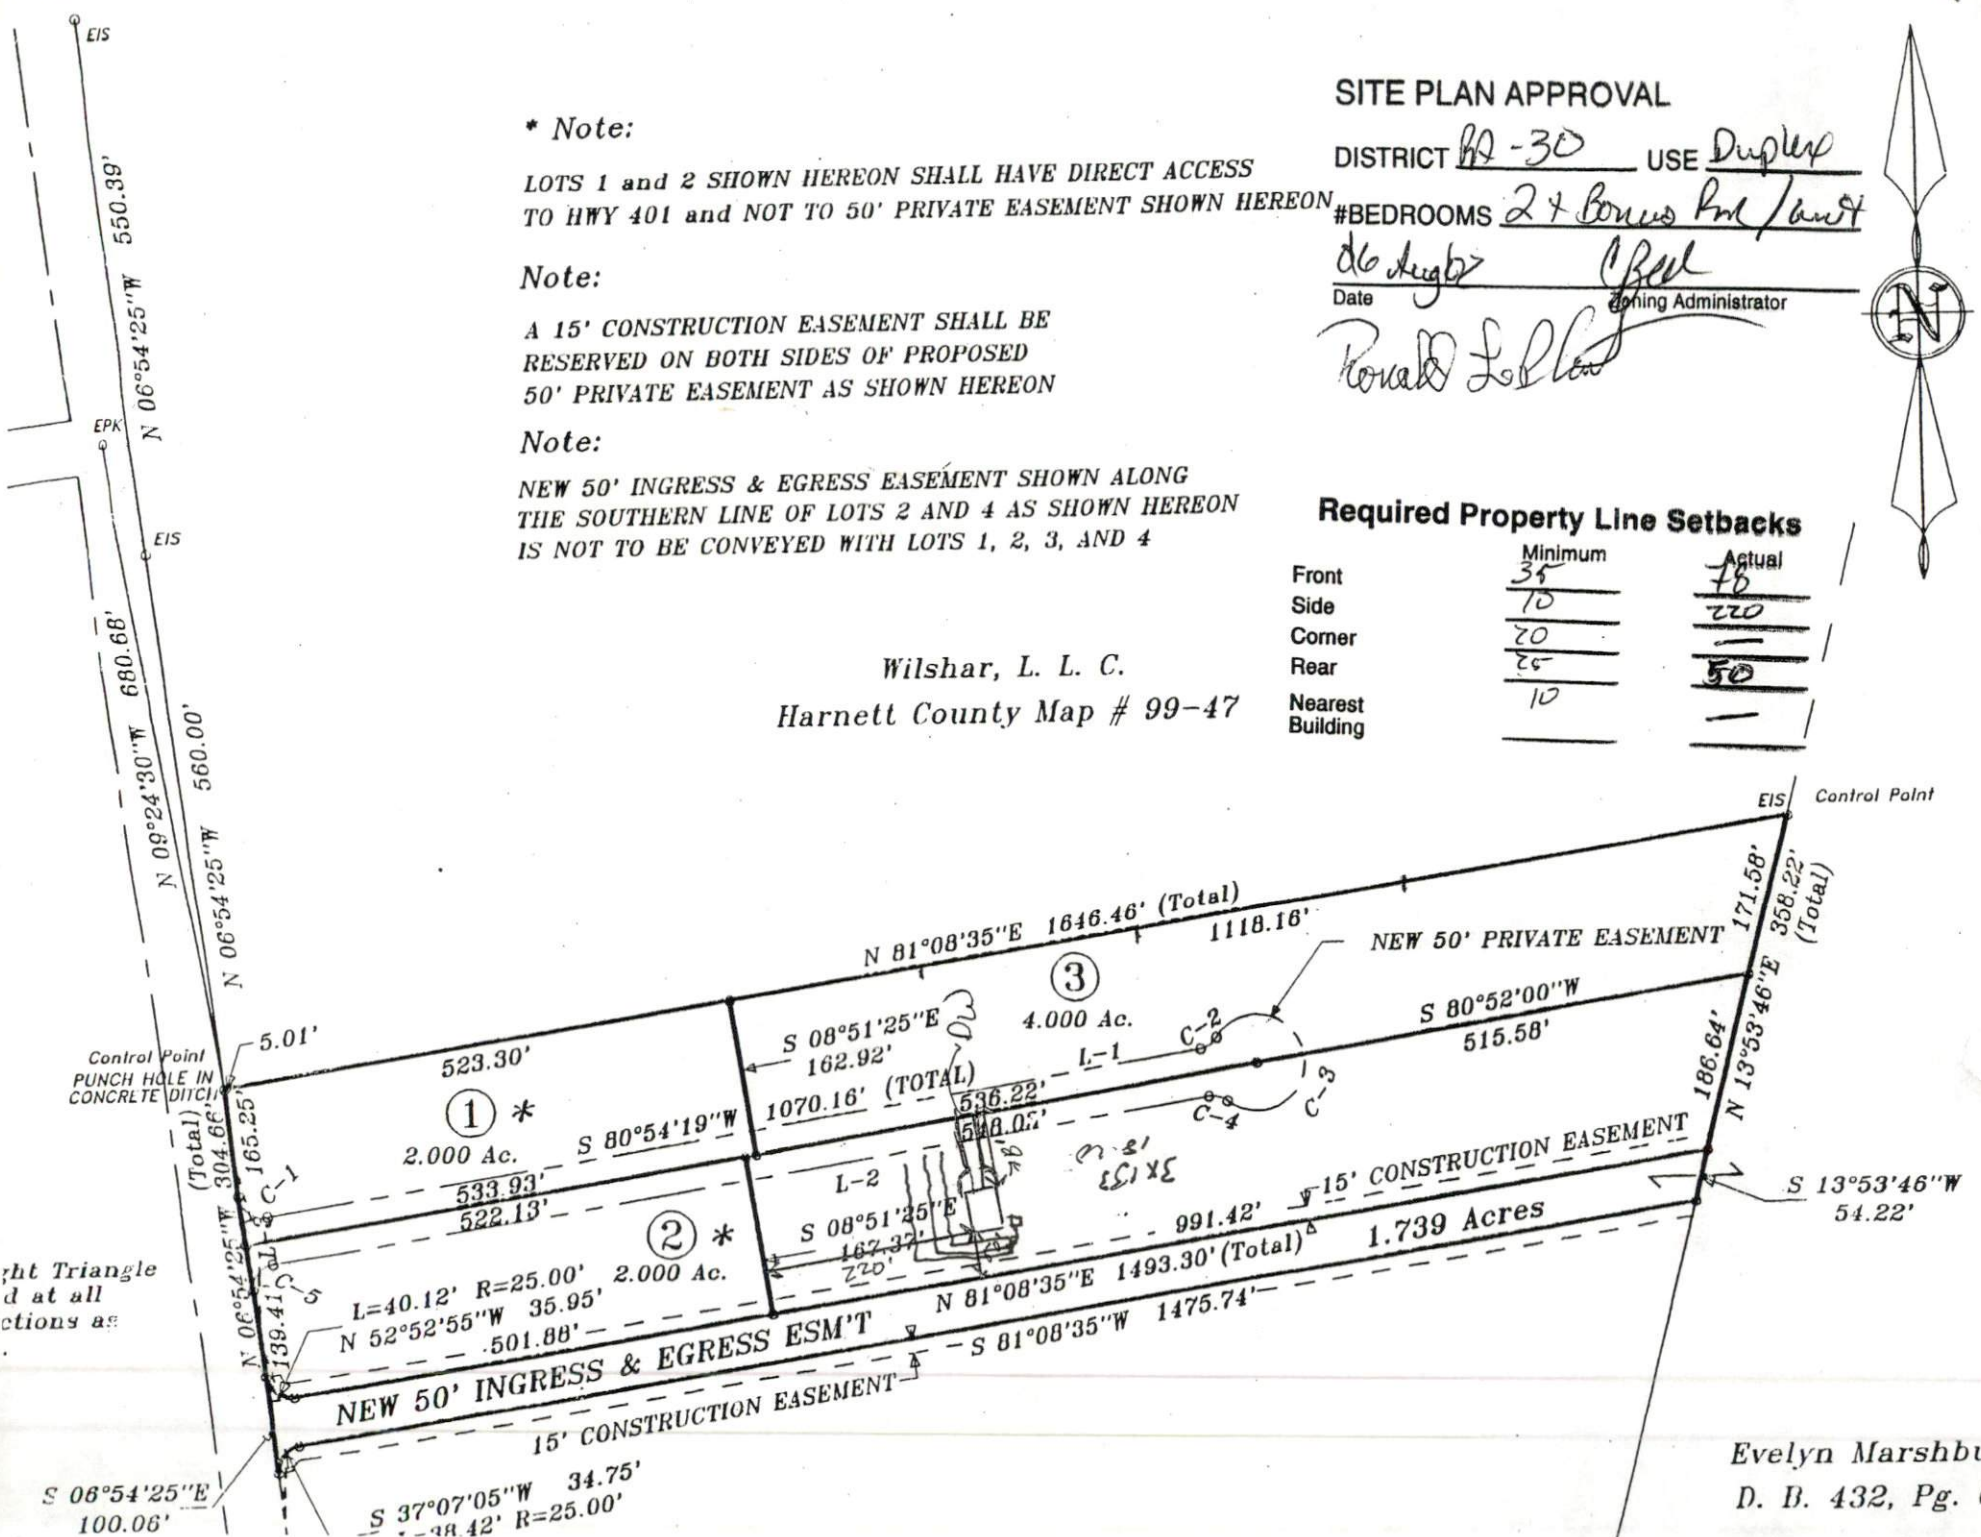

Evelyn Marshburn
D. B. 432, Pg. 62