


Signage = 57.32 sq.ft.
Building Frontage = 110'



New Cabinet
48 sq.ft.

8 ft 0 in

Previous
Dollar General
Cabinet
50 sq.ft.

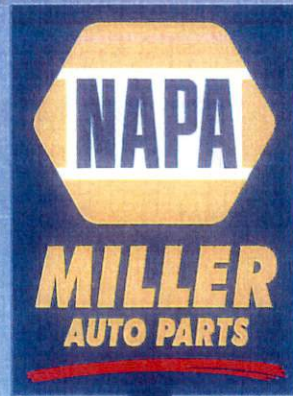

8 ft 0 in

Existing Pole
painted blue

