



PARKING

157'

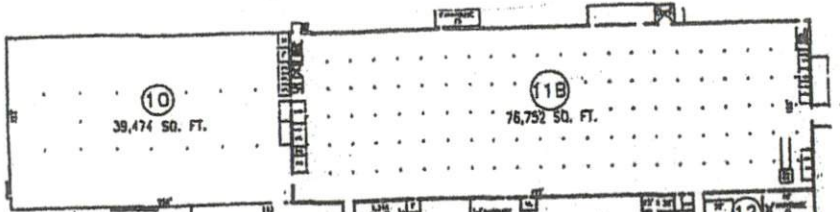


PARKING

345'

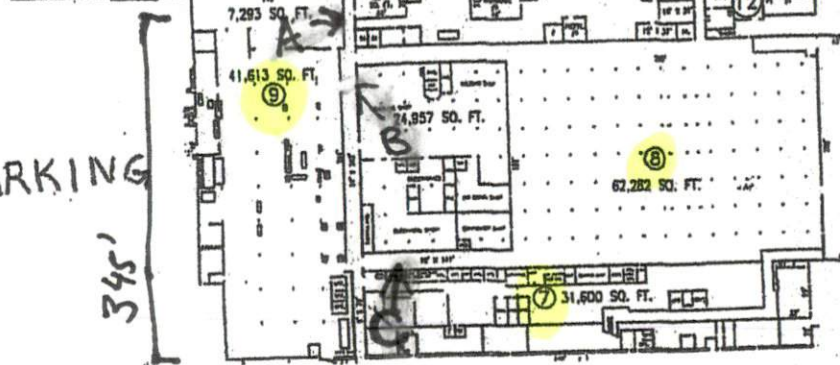


13A & 13B  
126,937 SQ. FT. (A)  
118,637 SQ. FT. (B)


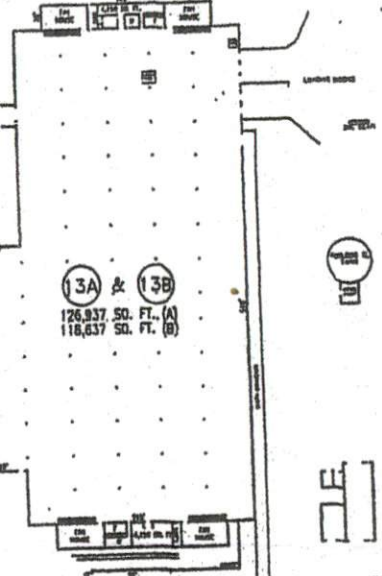


SECOND FLOOR

PARKING

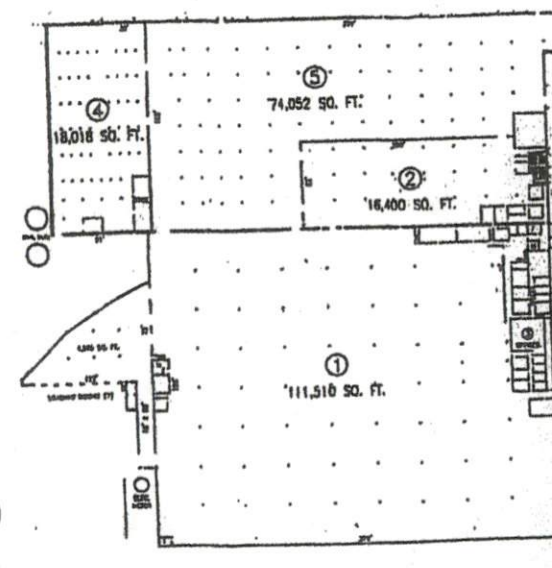

15  
28,361 SQ. FT.  
OFFICES

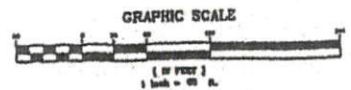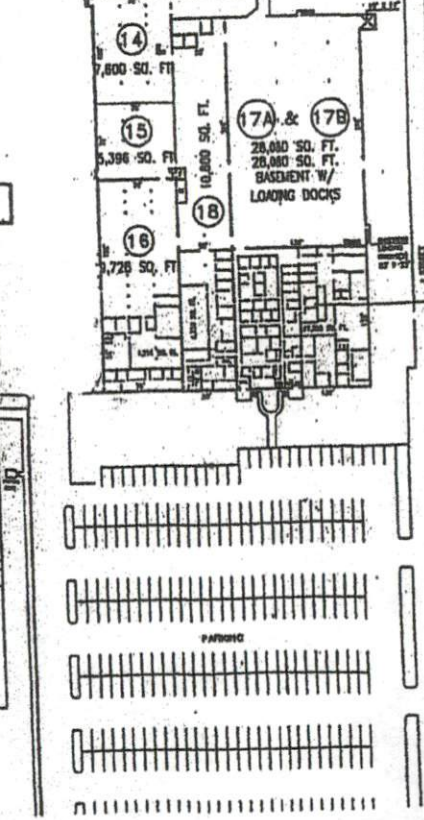

PLAN FOR  
Southern Property Management Co.  
Erwin Operation

DUKE TOWNSHIP HARRIS COUNTY  
ERWIN, NORTH CAROLINA

JORDAN - TEW & ASSOCIATES, P.A.  
ENGINEERING, SURVEYING, PLANNING & MATERIALS TESTING  
preliminary - not for construction

HWY# 55 AND HWY# 82

