


PARKING


TSD

157'

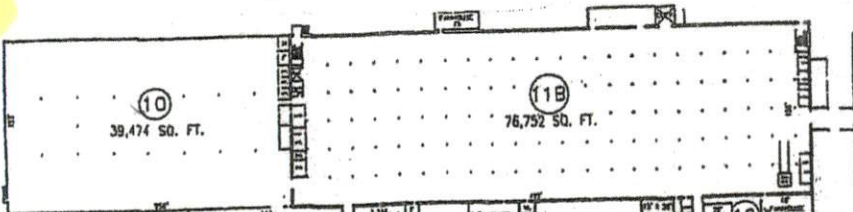


PARKING


345'

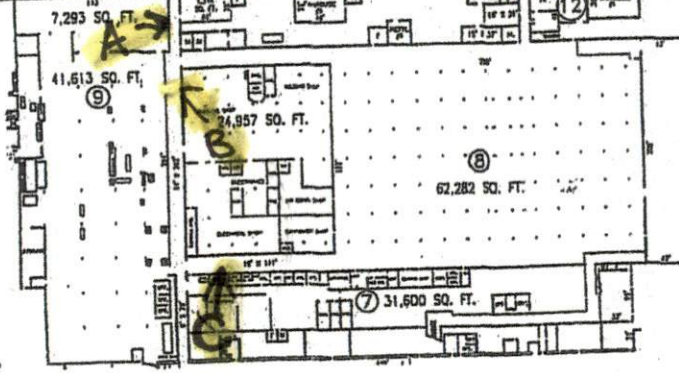


PARKING

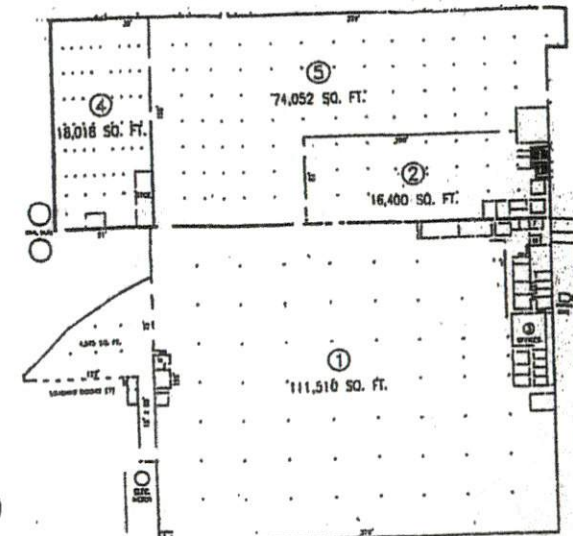

13A & 13B
126,937 SQ. FT. (A)
118,637 SQ. FT. (B)

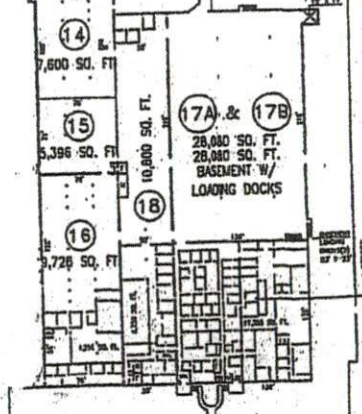

18
28,361 SQ. FT.
OFFICES

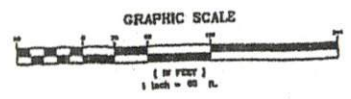

PLAN FOR
Southern Property Management Co.
 Erwin Operation

DUKE TOWNSHIP HARNETT COUNTY
 ERWIN, NORTH CAROLINA

JORDAN - TEW & ASSOCIATES, P.A.
 ENGINEERING, SURVEYING, PLANNING & MATERIALS TESTING
 P.O. BOX 241
 P.O. BOX 24119
 DUNN, N.C. 28623
 FAX (919) 853-1993

preliminary - not for construction

HWY#55 AND HWY#82

