


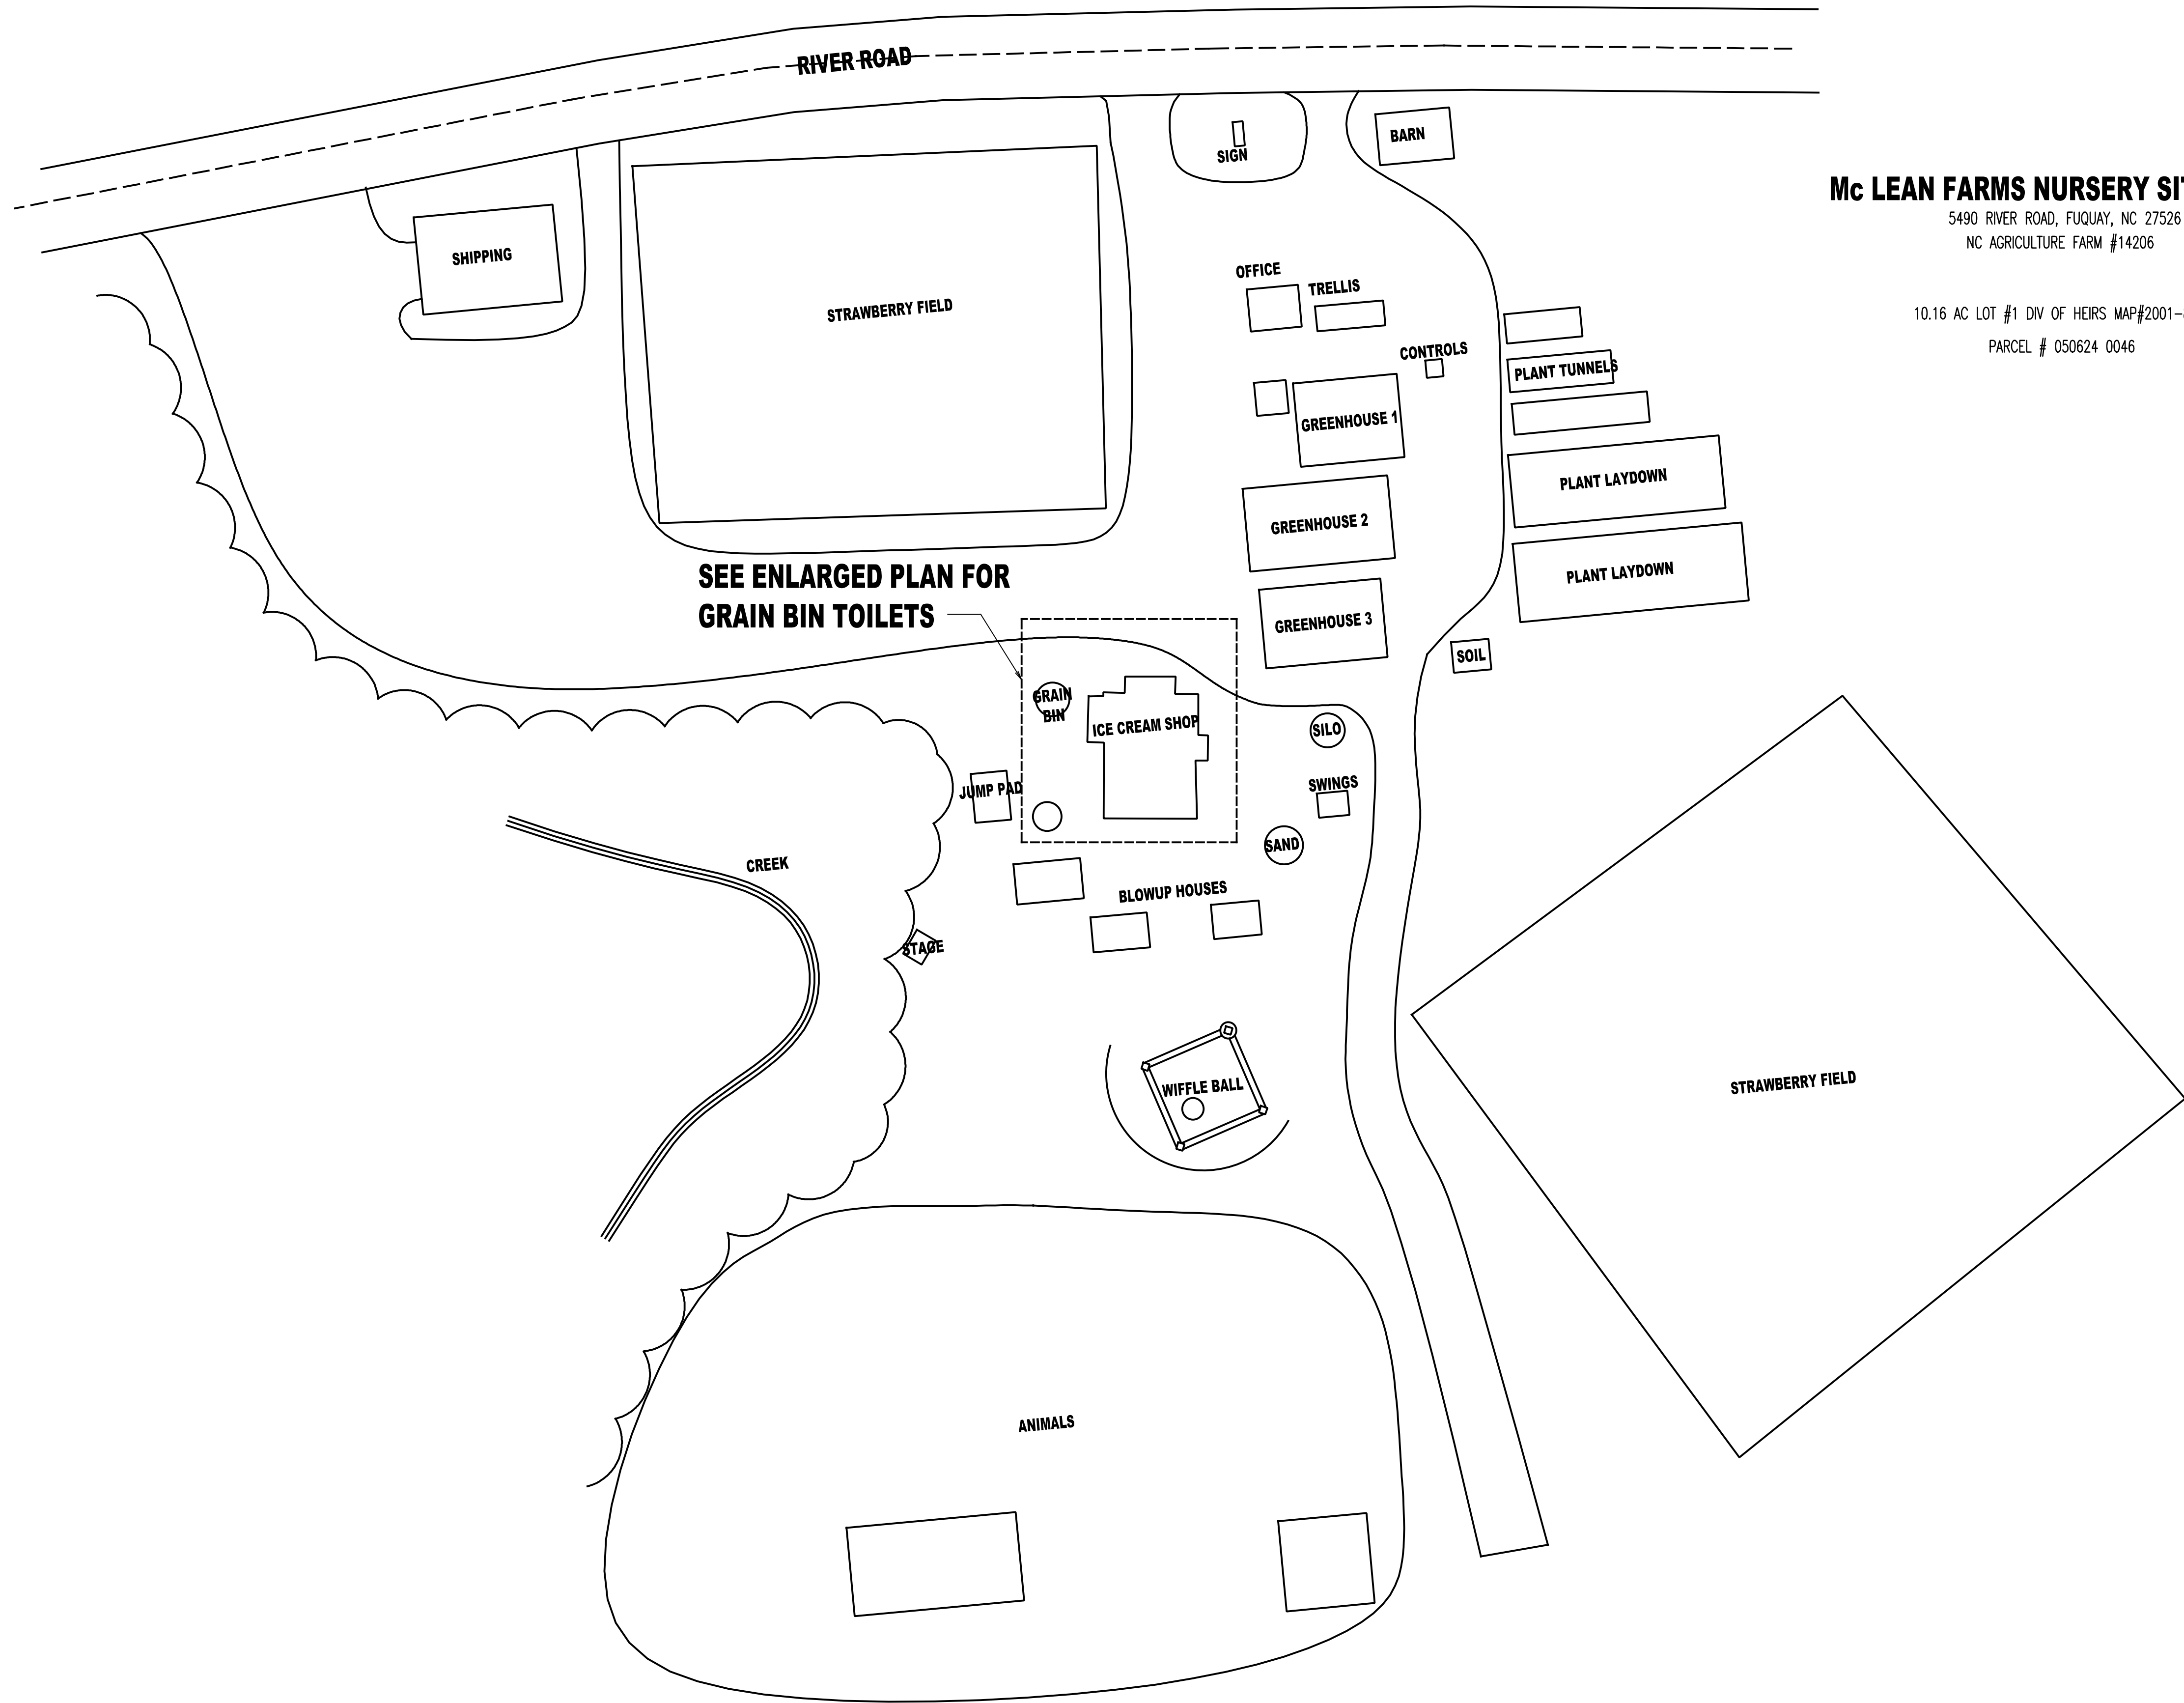

Mc LEAN FARMS NURSERY SITE LAYOUT

5490 RIVER ROAD, FUQUAY, NC 27526
NC AGRICULTURE FARM #14206

10.16 AC LOT #1 DIV OF HEIRS MAP#2001-890
PARCEL # 050624 0046

SEE ENLARGED PLAN FOR
GRAIN BIN TOILETS


S1 PARTIAL SITE PLAN
01 APPROX 1"=40'-0"

BUILDING DESIGN BY:
S&S CONTRACTING and LANDSCAPING INC.
6349 RIVER ROAD, FUQUAY, NC 27526

FARM EXPANSION AT GREENHOUSE FACILITY
Mc LEAN FARMS TOILET BUILDING
5490 RIVER ROAD, FUQUAY, NC 27526

DESCRIPTION:
PARTIAL SITE PLAN
REVISION:
DATE:
MAR 2025

DRAWING:
S1

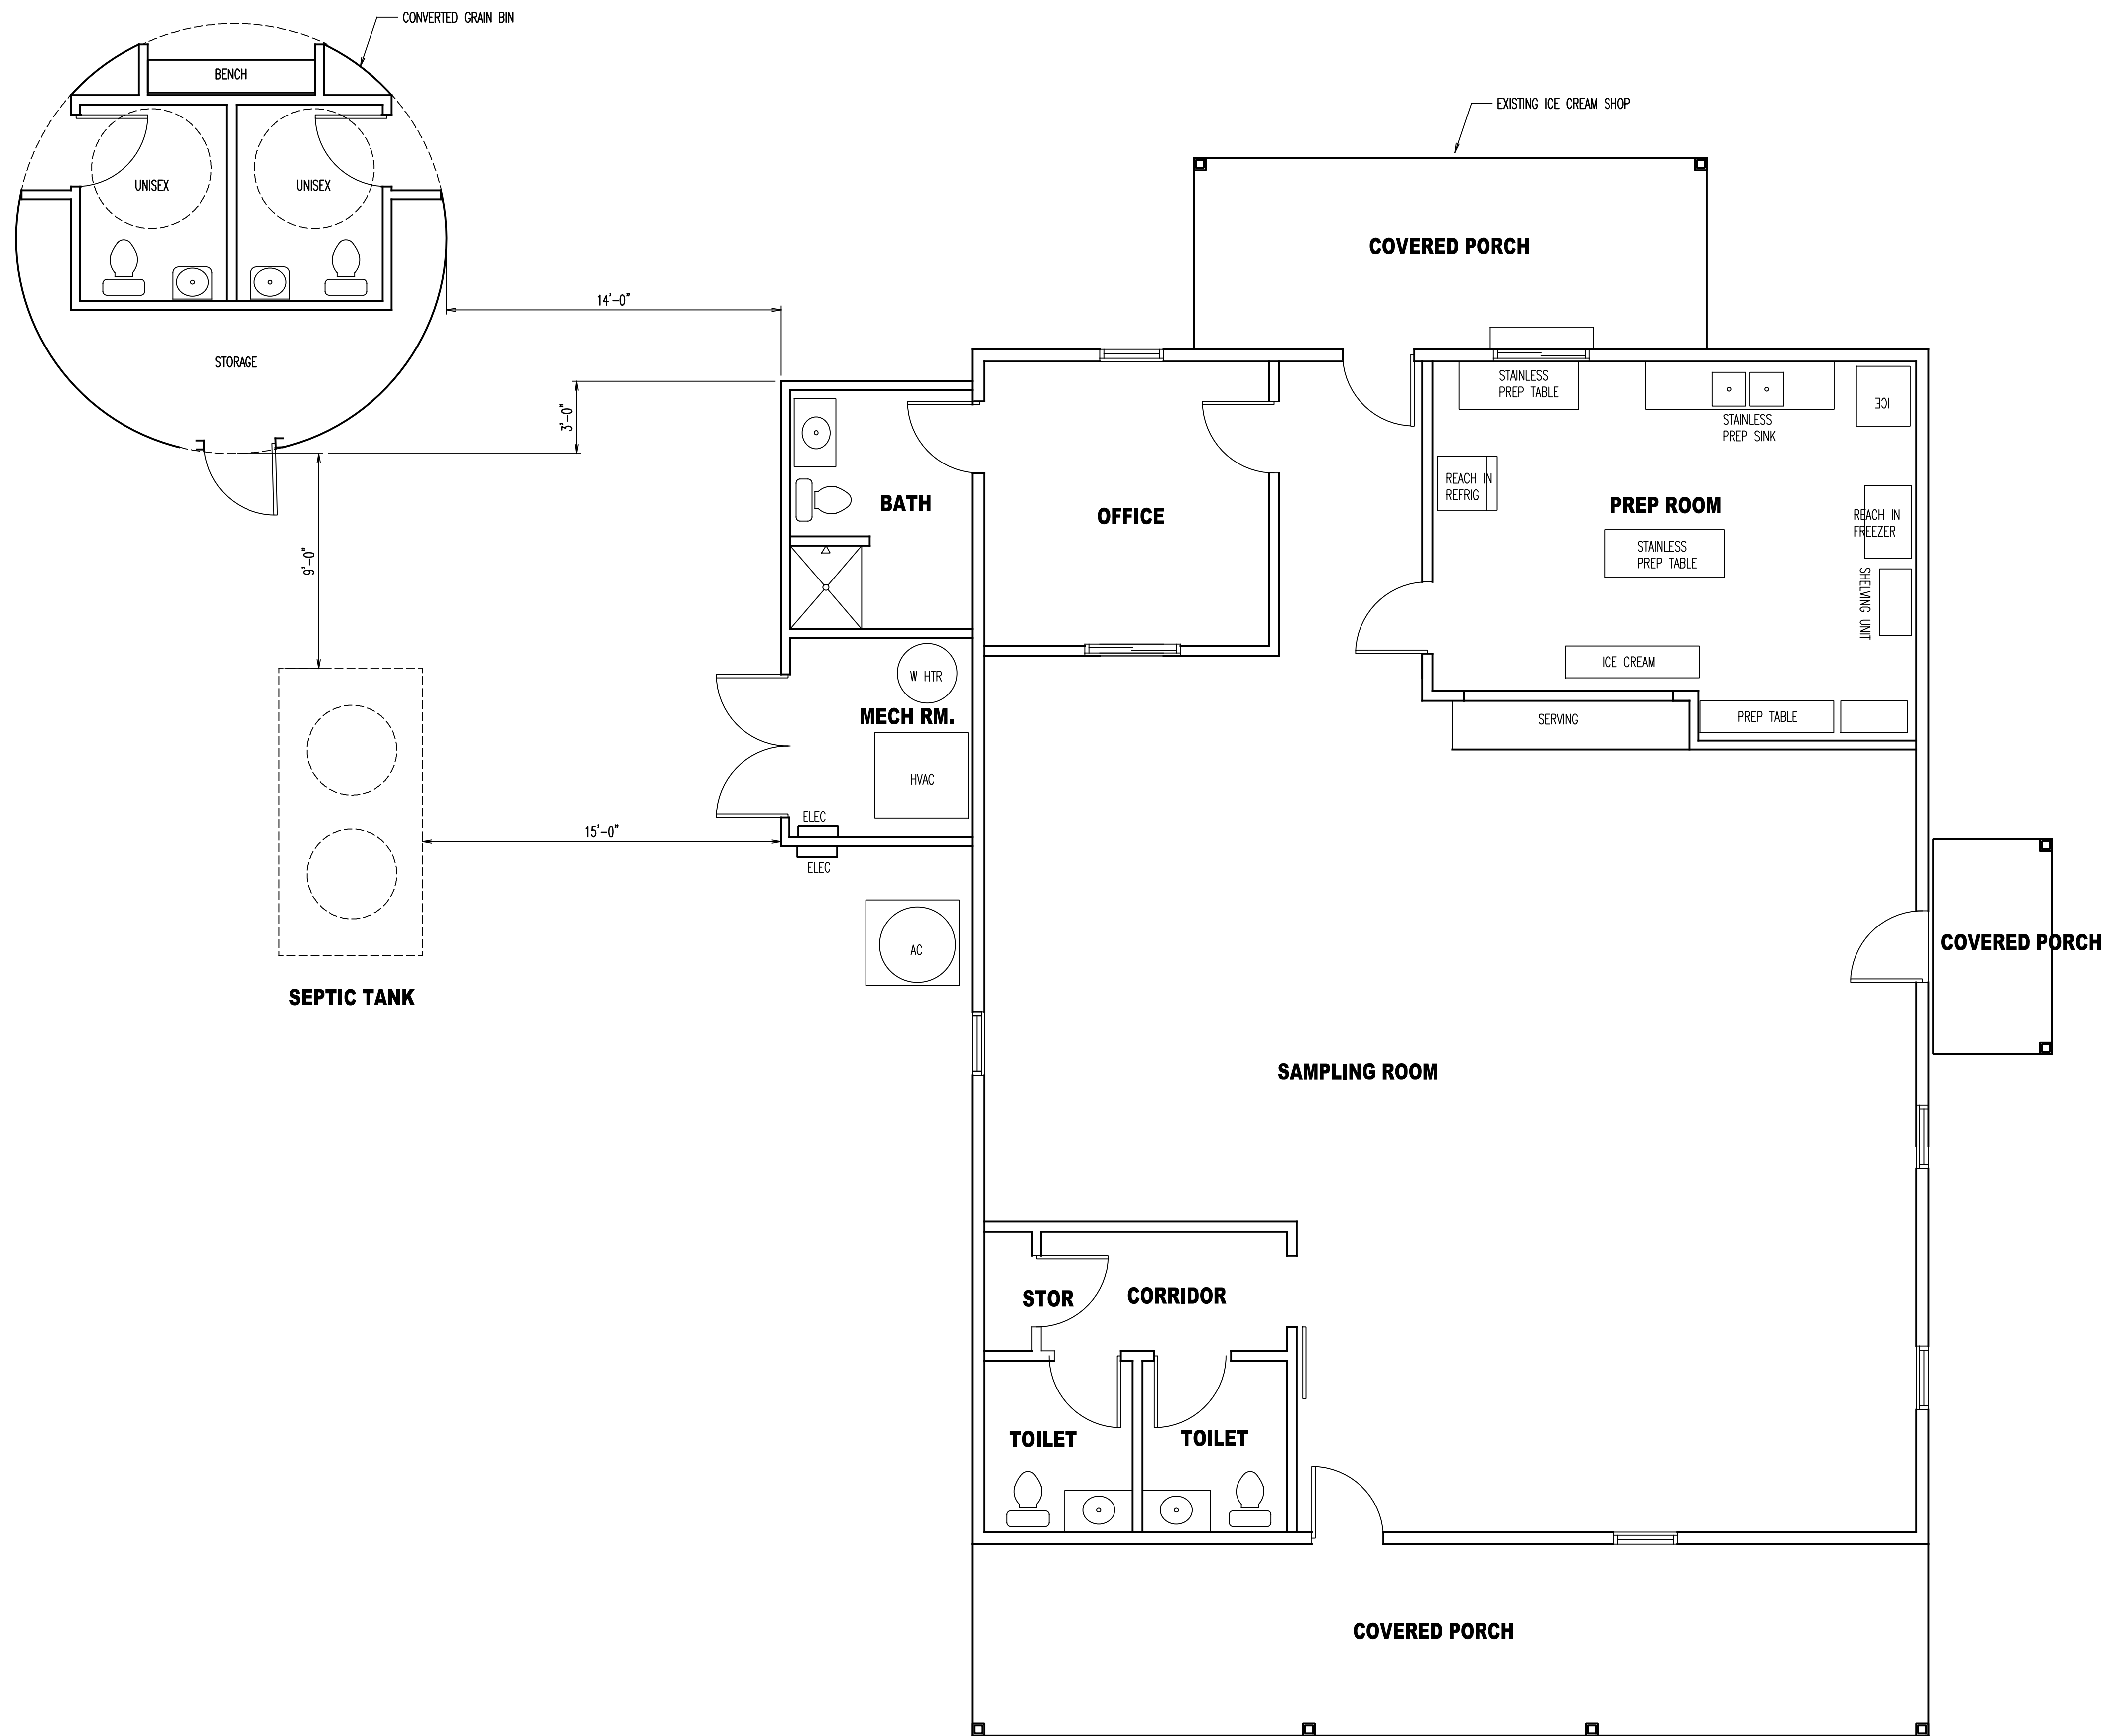

S2 PARTIAL SITE PLAN
02 1/4" = 1'-0"

BUILDING DESIGN BY:
S&S CONTRACTING and LANDSCAPING INC.
6349 RIVER ROAD, FLUQUAY, NC 27526

FARM EXPANSION AT GREENHOUSE FACILITY
Mc LEAN FARMS TOILET BUILDING
5490 RIVER ROAD, FLUQUAY, NC 27526

DESCRIPTION:
PARTIAL SITE PLAN
REVISION:
DATE:
MAR 2025

DRAWING:
S2