

MAGNETIC

Found Masonry Nail by Fence Post

11.43 Acre Residual
By Subtraction from GIS
After Recombination
STACY GLENN AVERY
Deed Book 865, Page 130
PIN: 0598-80-0631.000
PID: 070598 0145

Review Officer of Harnett
which this certification is affixed
ording.

W. K. Beant
fficer

LIN CUN CHANG
Deed Book 1818, Page 315

tration and recorded
10-4/1
at 9:51 o'clock A.M.

S
S

f the property shown and described
sion jurisdiction of the City of
of subdivision with my free
x lines as noted.

Stacy Avery
Owner



Cherry
Owner

vn of Erwin Subdivision

Borden
istrator

FOR REGISTRATION
Kimberly S. Hargrove
REGISTER OF DEEDS
Harnett County, NC
2020 FEB 05 09:51:15 AM
BK:2020 PG:41-41
FEE:\$21.00
INSTRUMENT # 2020001867

SARTIS

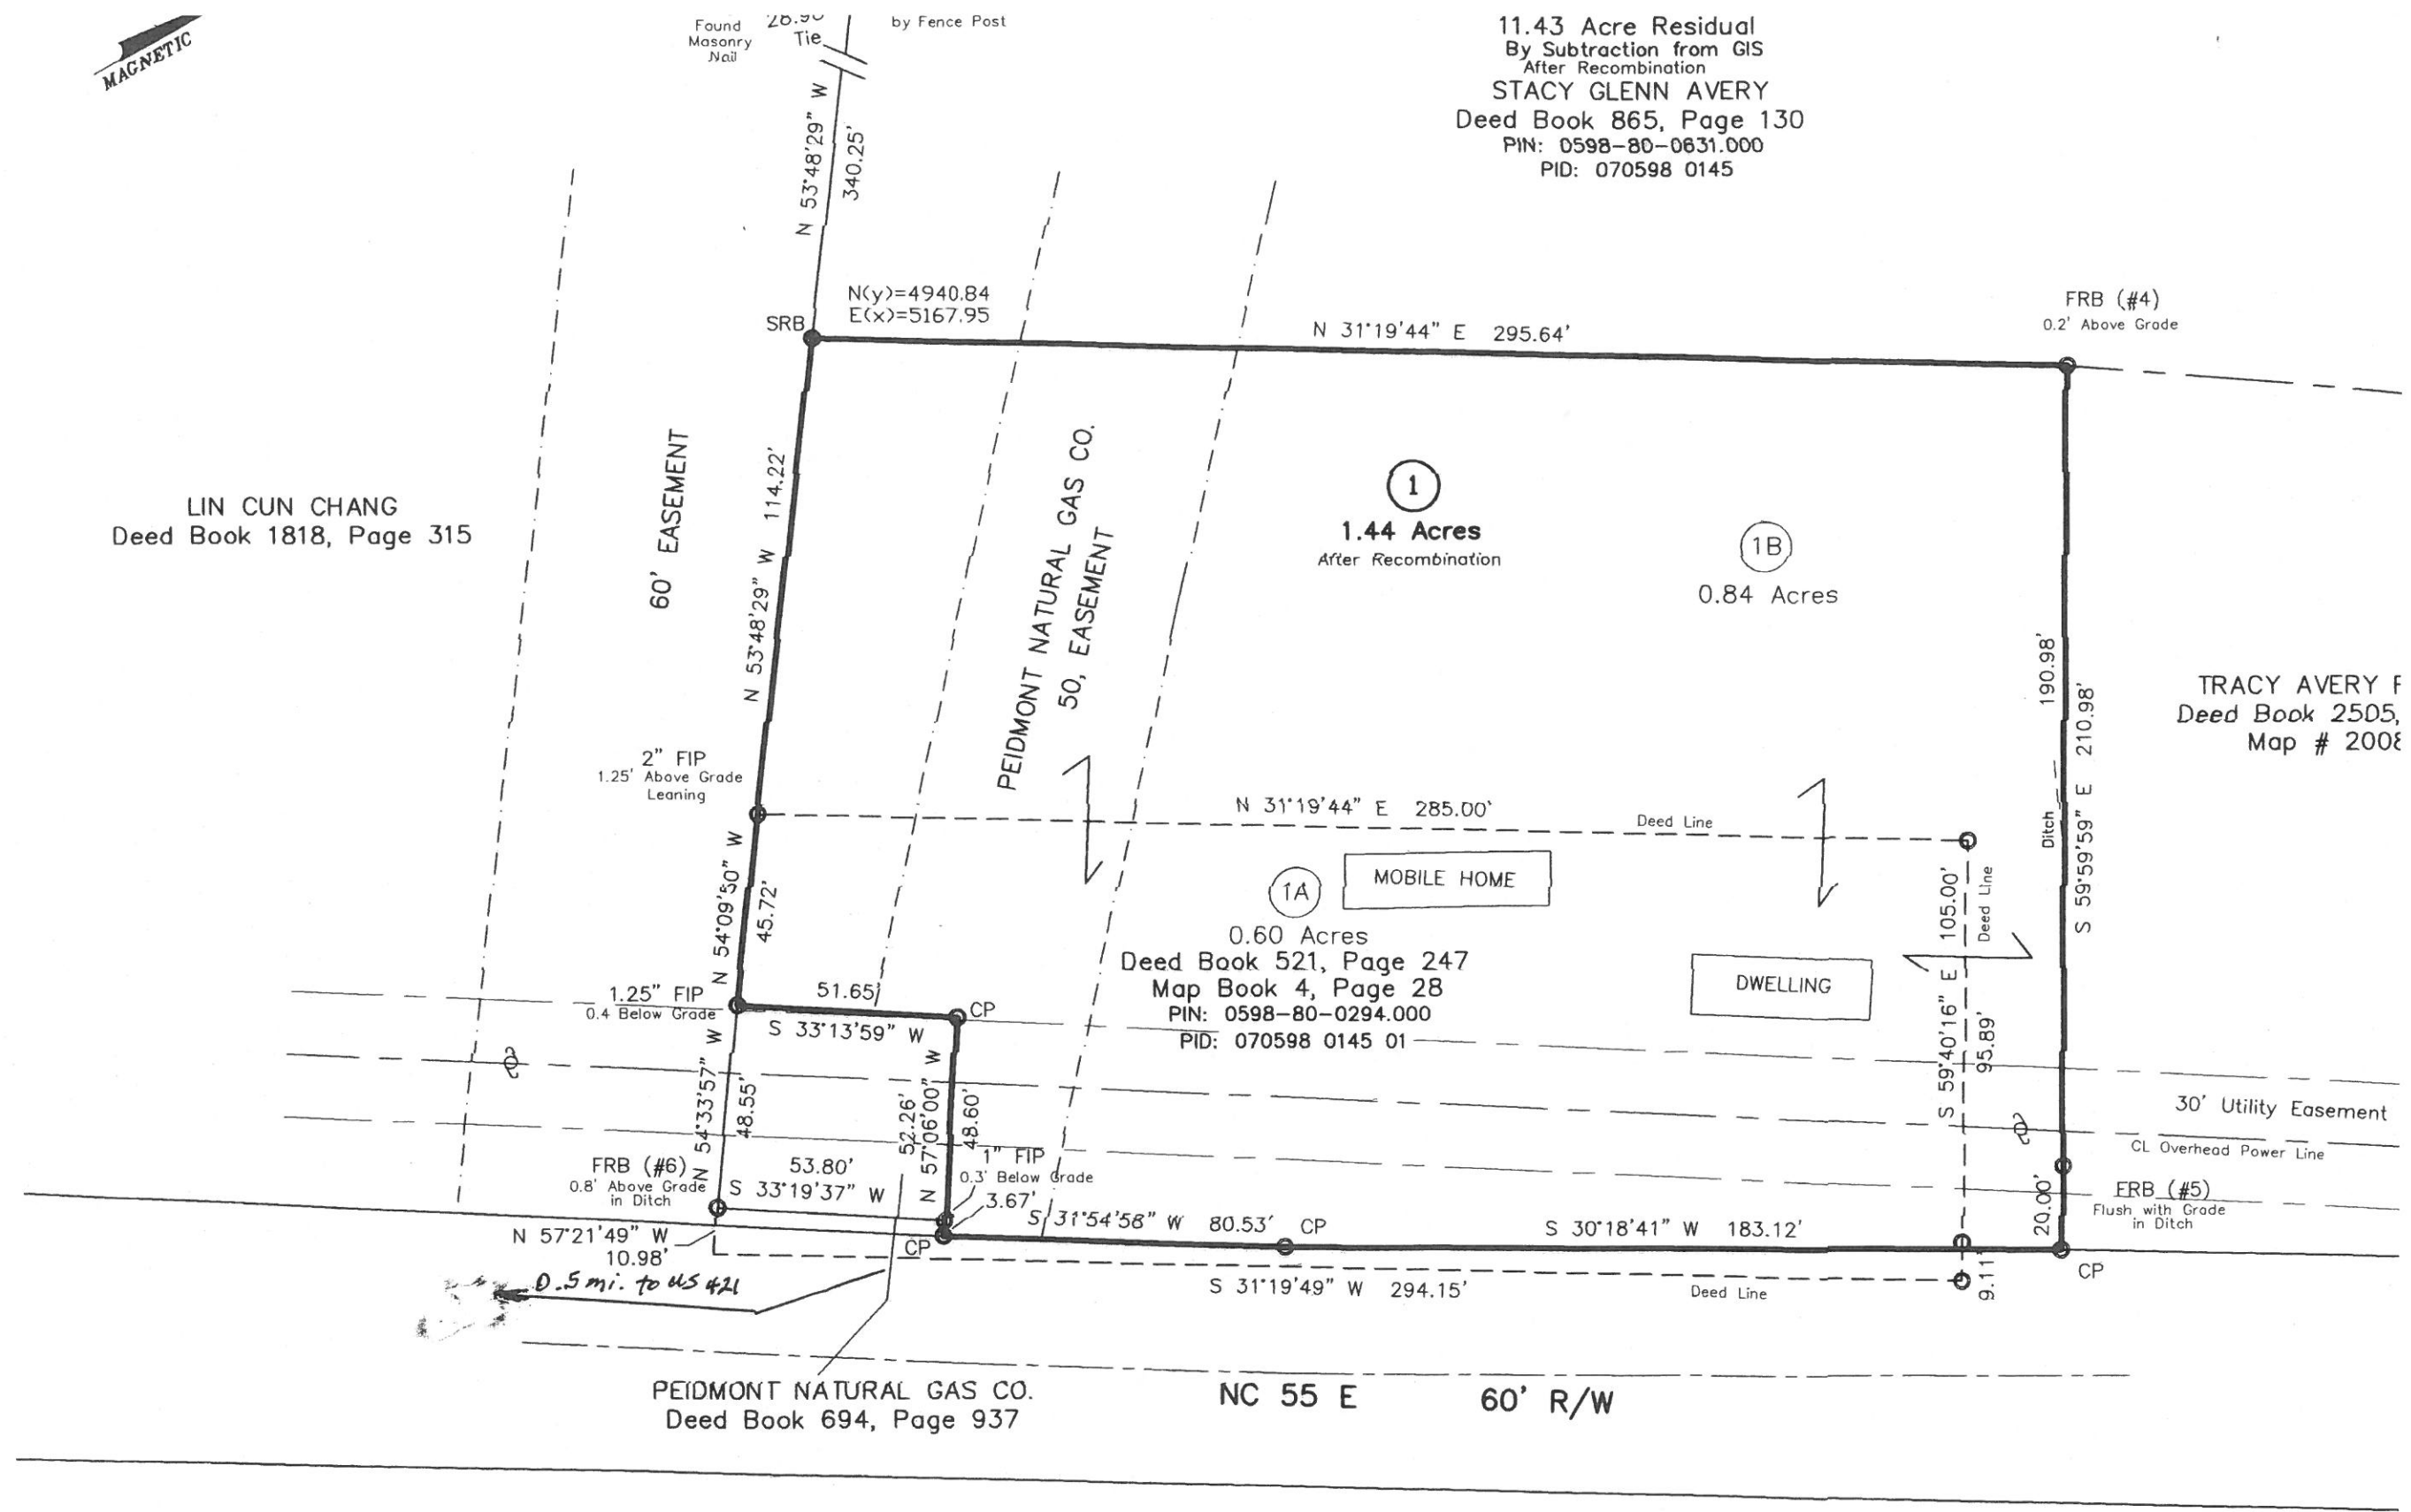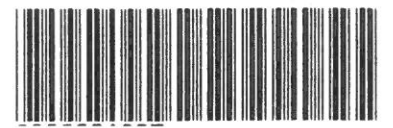

LEGEND:

- FIP..... Found Iron Pipe
- SIP..... Set Iron Pipe
- FCM..... Found Concrete Monument
- FPK..... Found P.K. Nail
- PKS..... Set P.K. Nail
- FRB..... Found Rebar
- SRB..... Set Rebar
- R/W..... Right of Way
- CL..... Centerline

LINE LEGEND:

- Subject Tract Surveyer
- Subject Tract Not Sur
- Lot Lines
- Easement Line
- Road Centerline