


Application # EH 2003-0001

Harnett County Department of Public Health Site Sketch

Property Location: 102 Moses Tripp Ln. (Ashe Ave. - S 1725)

Issued To: William Robert Barefoot Subdivision _____ Lot # _____

Authorized State Agent: *Andrew Worlin* Date: 03/17/2020
ANDREW WORLIN

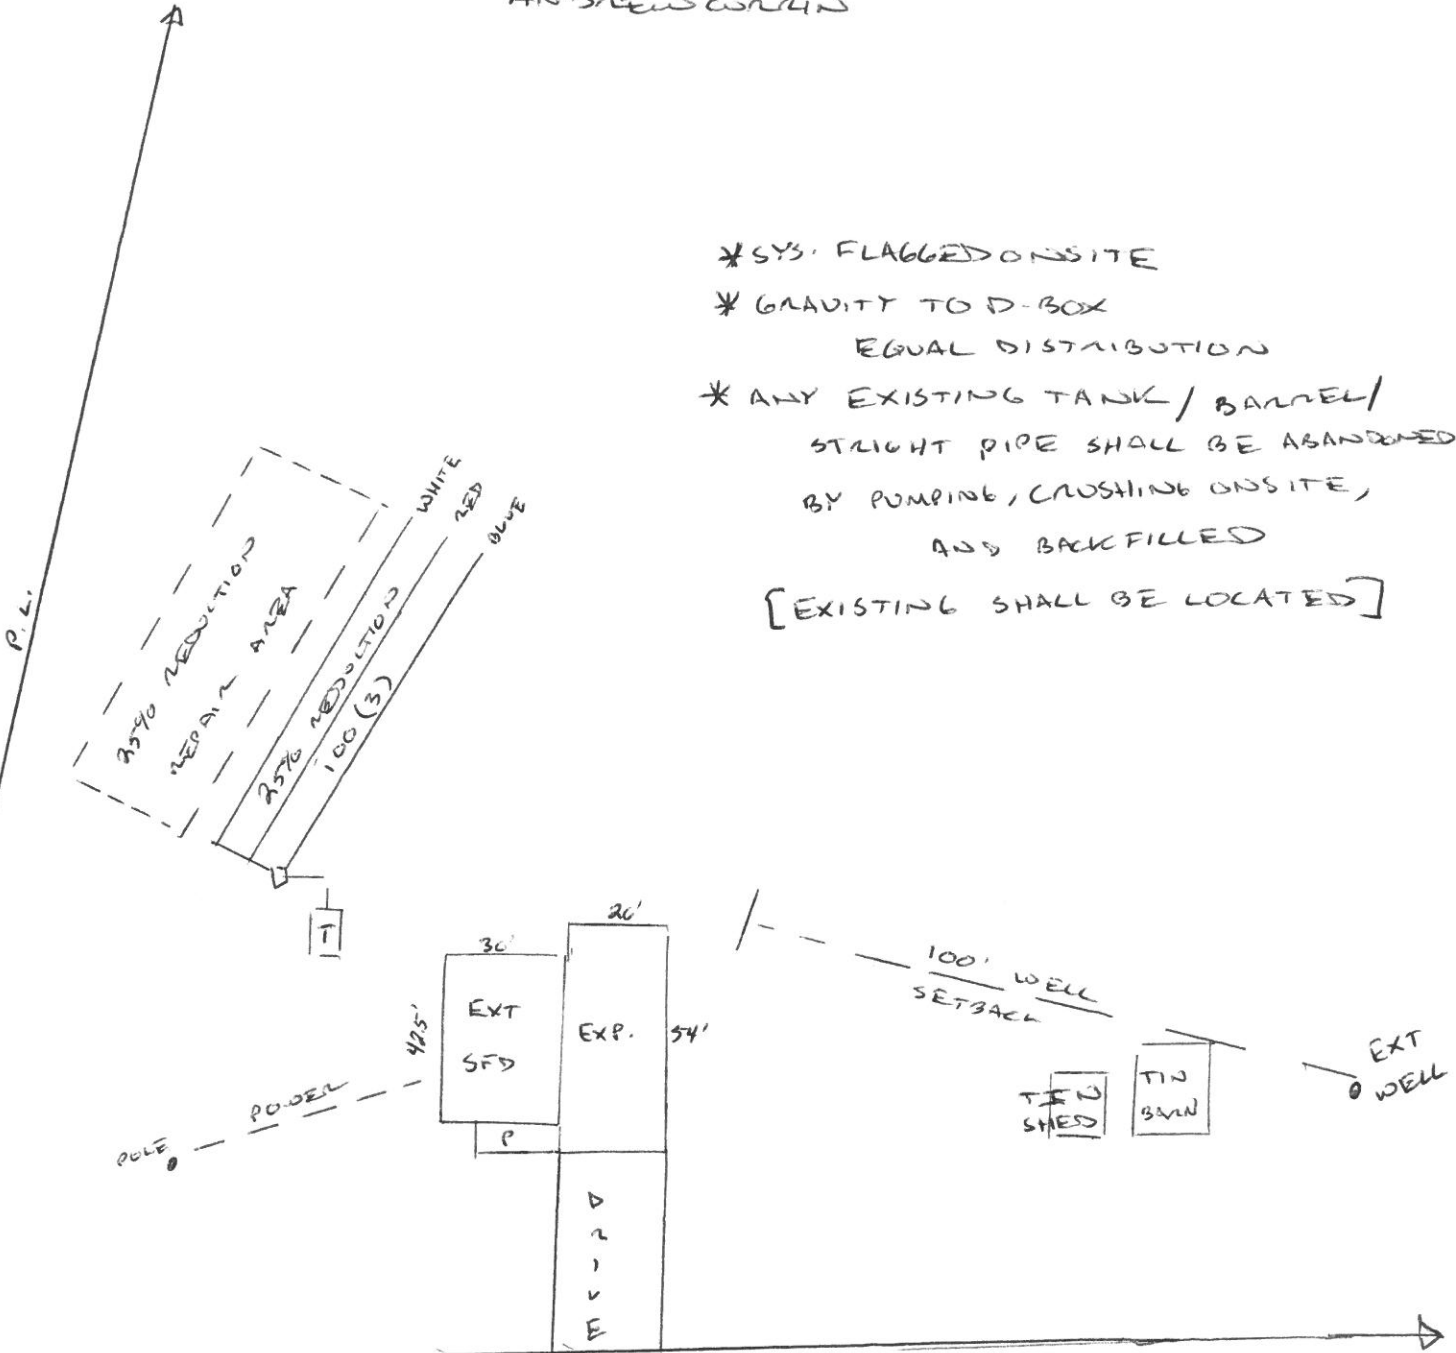

This drawing is for illustrative purposes only. System installation must meet all pertinent laws, rules, and regulations.