


TJ 143043  
VICINITY MAP

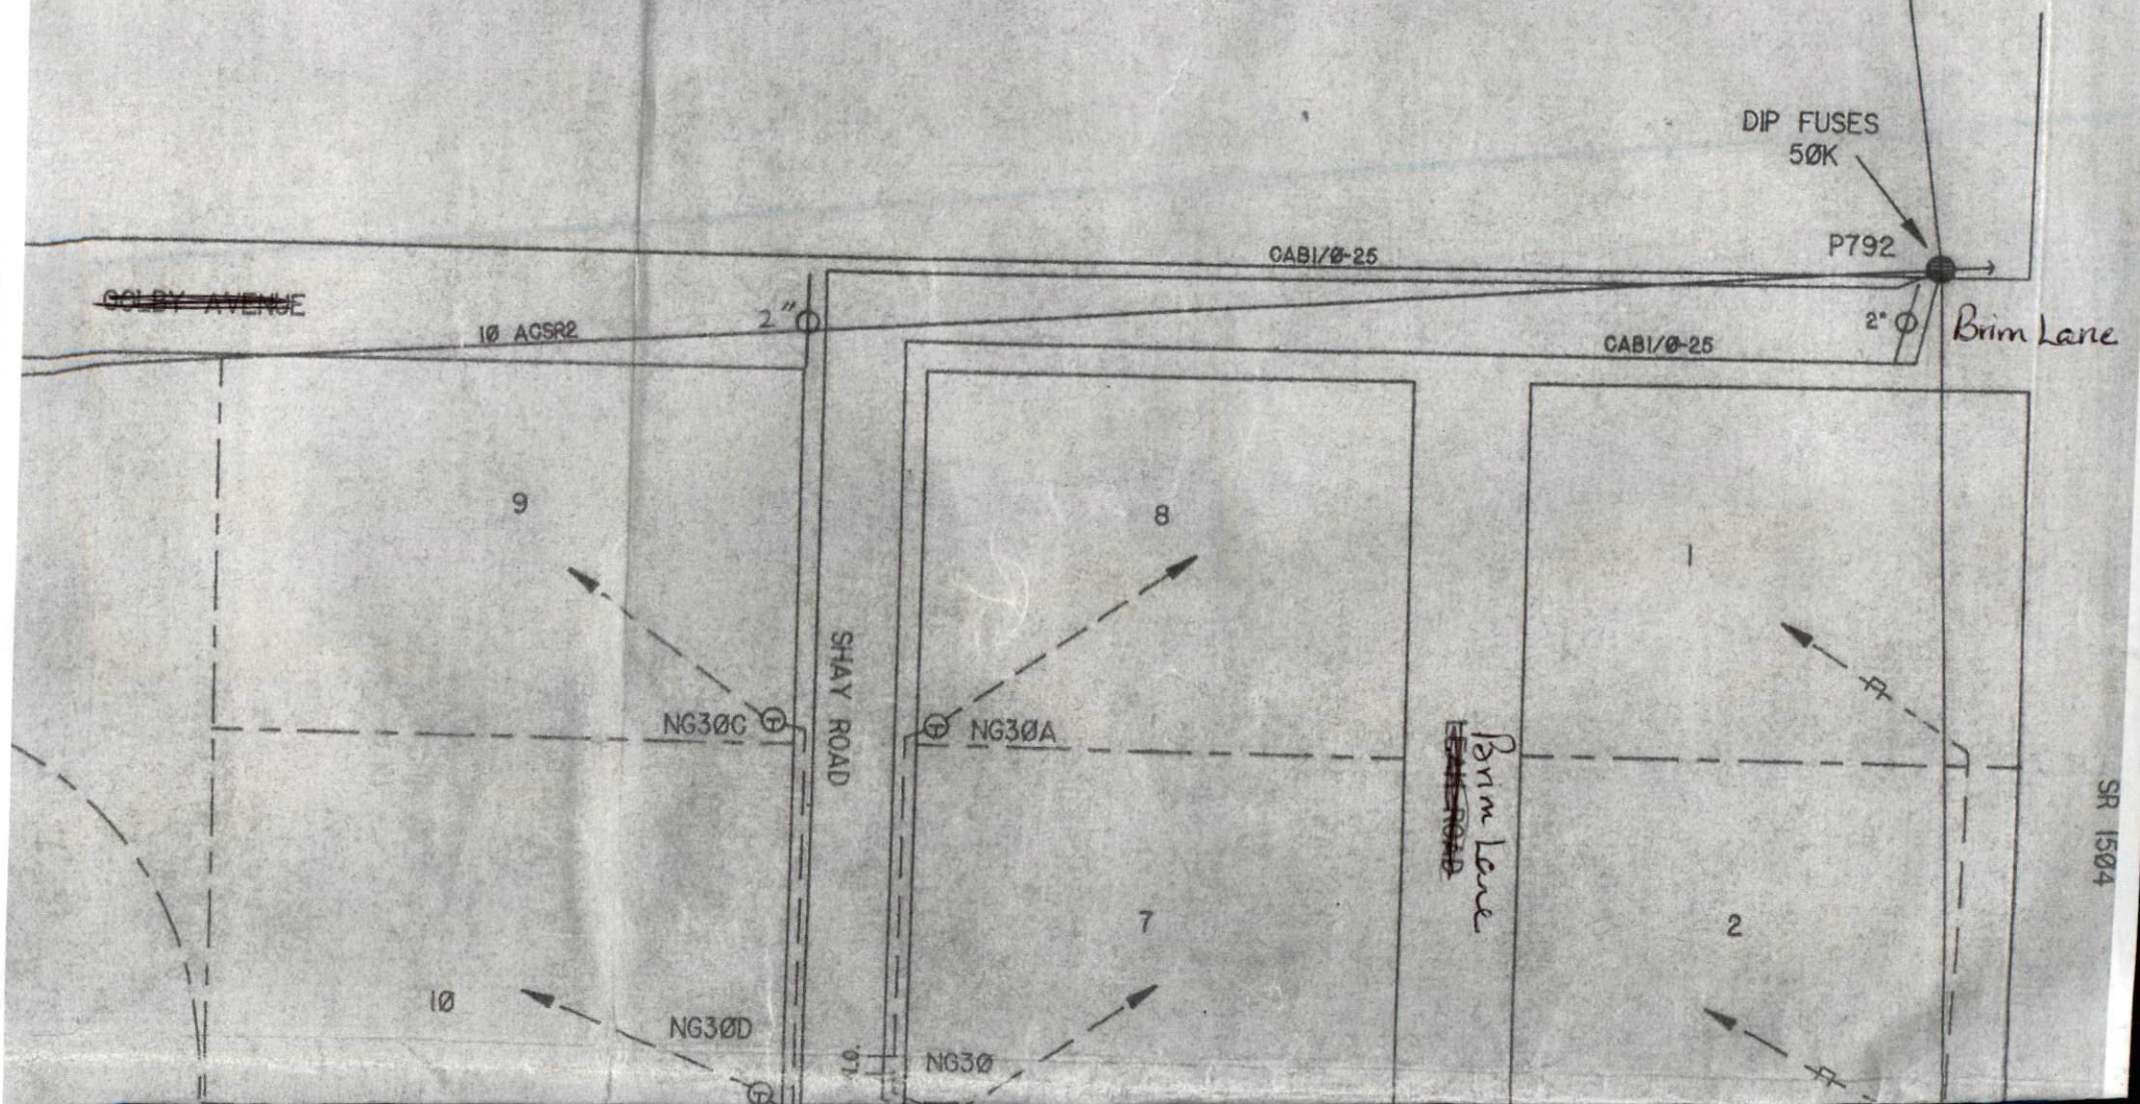

DIP FUSES  
50K

P792

CABI/Ø-25

2"

Brim Lane

CABI/Ø-25

1Ø ACSR2

2"

~~GOLBY AVENUE~~

9

8

1

SHAY ROAD

NG30C

NG30A

~~Brim Lane~~  
Brim Lane

SR 1504

10

7


2

NG30D

NG30

Ø1



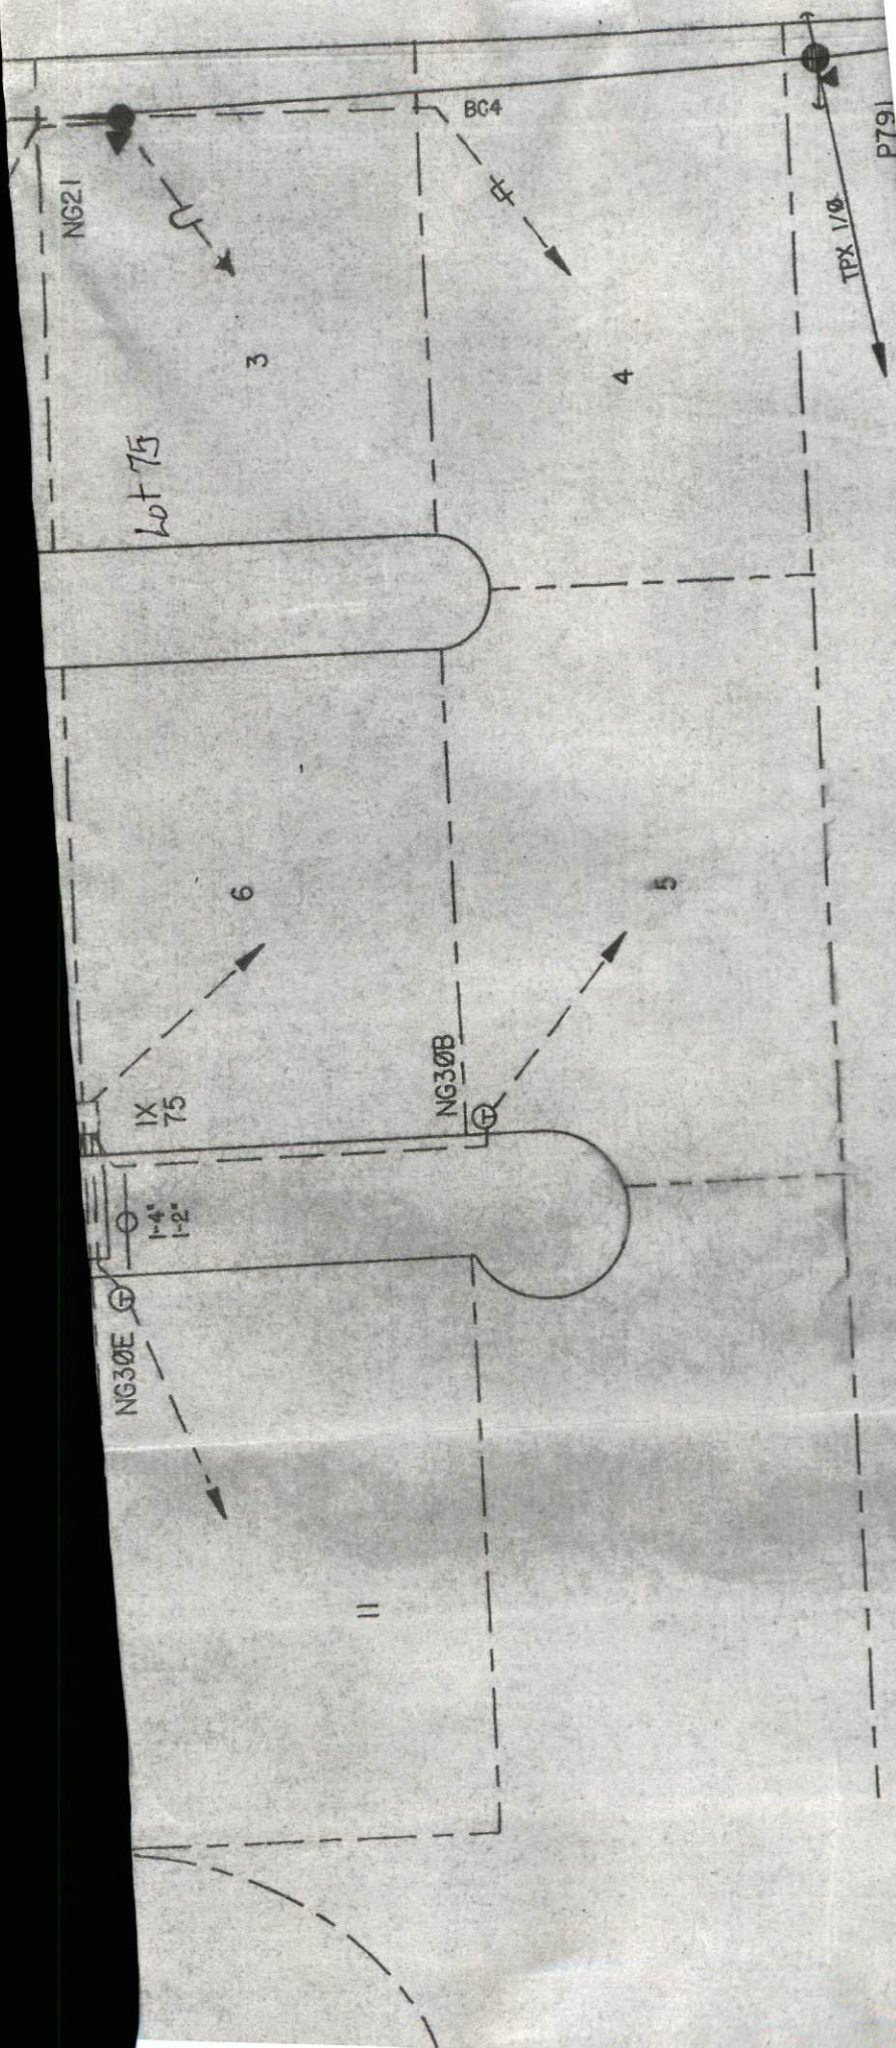

Windbreak Mobile Home Park  
 Clara S Young, owner  
 Linda N Young, contact  
 919-618-0513

