

# Harnett County Department of Public Health

## Well Abandonment Permit Application

### APPLICANT INFORMATION

Johnny Pearce \_\_\_\_\_ (919) 625-7147  
Applicant/Owner Phone Number  
385 Ennis Rd Angier, NC 27501  
Street Address, City, State, Zip Code

### PROPERTY INFORMATION

Street Address 426 Wilson Lucas Rd Subdivision/Lot # \_\_\_\_\_  
Parcel # \_\_\_\_\_ PIN # \_\_\_\_\_

#### Directions to the Site

426 Wilson Lucas Road Dunn

Brief description of the well location (ex. front yard, behind out building, front yard, etc.)  
Back right hand corner

\*Please include a Site Plan of your property showing the location of the well. If the well is underground, it must be uncovered prior to the department's site visit.

#### Please Complete the Following Information:

Date Well Was Constructed N/A Grouted: Yes  No   
Above Ground  or Below Ground  Total Depth of Well 20'  
Well Type: Drilled  Bored  Hand dug  Diameter 2" inches

I have thoroughly read and completed this Application and certify that the information provided herein is true, complete and correct to the best of my knowledge and is given in good faith. Representatives of the Harnett County Health Department and State Officials are granted right of entry to conduct necessary inspections to determine compliance with applicable rules.

I understand that I am solely responsible for the proper identification and labeling of all property lines, underground utility lines, and making the site accessible so that a well can be properly constructed according to the permit.

Johnny Pearce \_\_\_\_\_ 6-15-21  
Property Owner's or Owner's Legal Representative Signature Required Date

If you have any questions please contact Environmental Health Division at 910-893-7547



### Harnett County Department of Public Health Site Sketch


Property Location: 426 Wilson Lucas Road (SR 1721)

Issued To: Johnny Pearce

Subdivision


Lot #

Authorized State Agent:

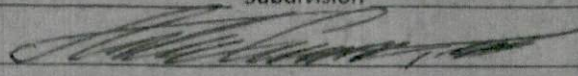

Date: 05/20/2021

ANDREW CORBIN

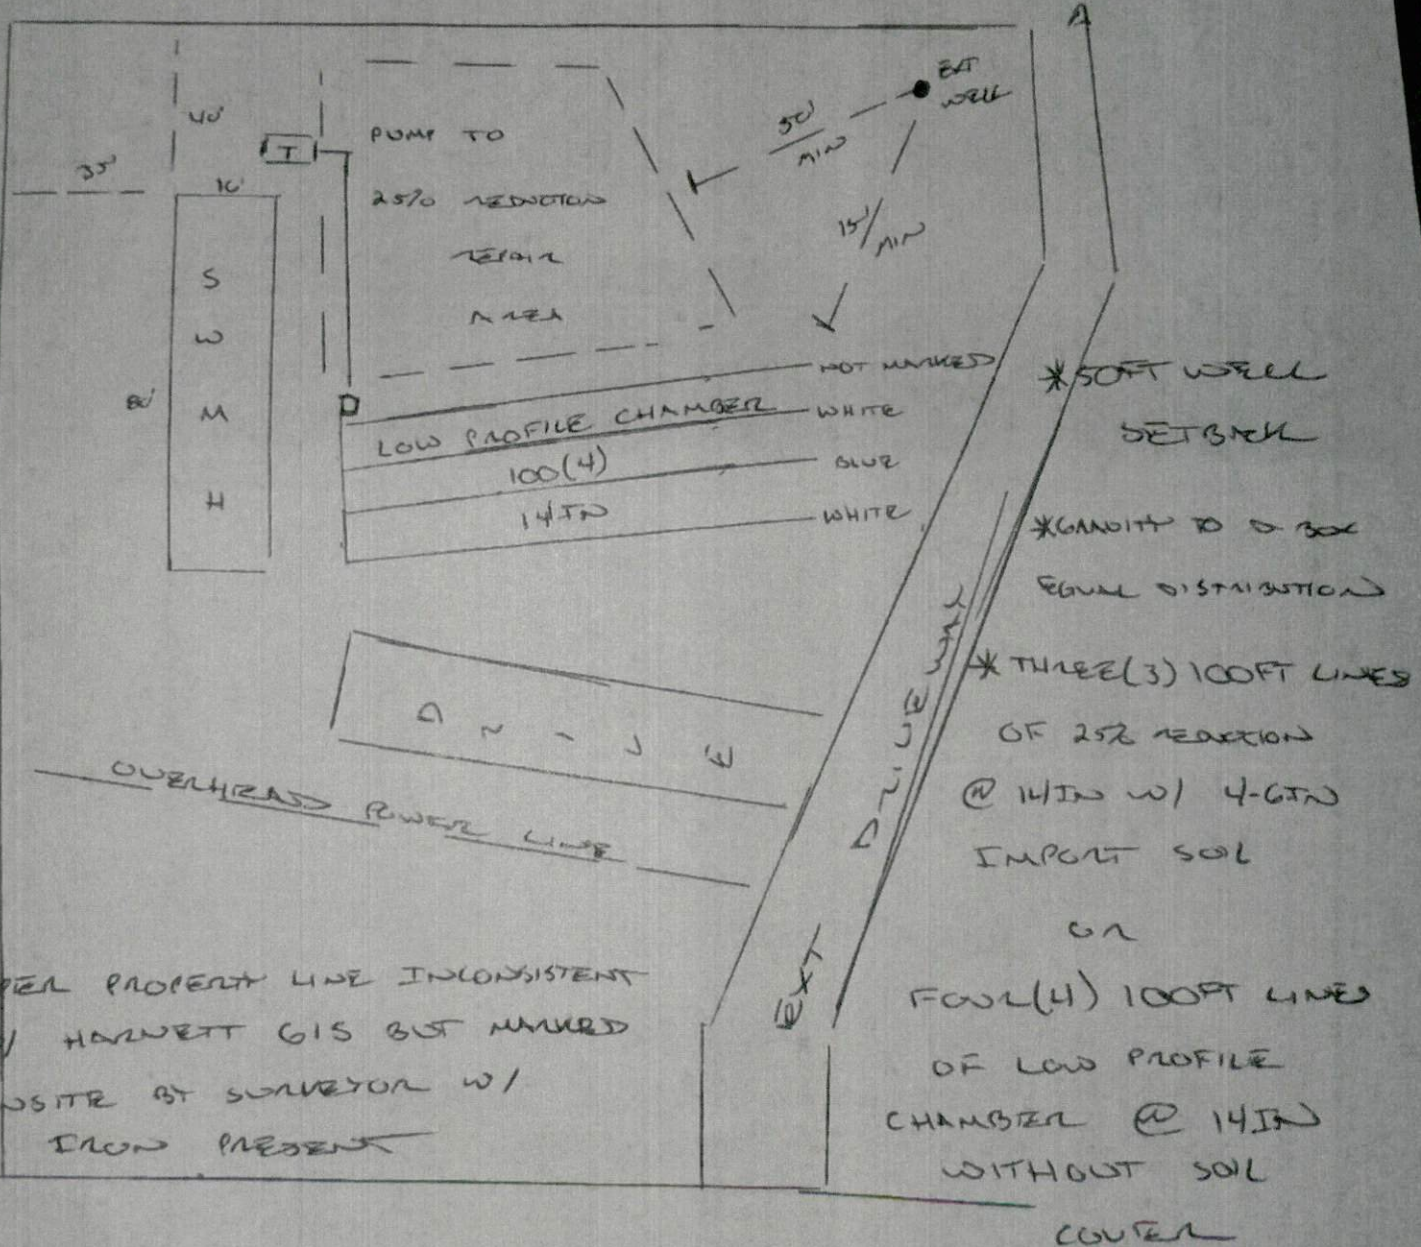

This drawing is for illustrative purposes only. System installation must meet all pertinent laws, rules, and regulations.