




Application # EH2107-0001R

### Harnett County Department of Public Health Site Sketch

Property Location: 40 Green Acres Dr (SR 1280)

Issued To: Harrington Properties Subdivision \_\_\_\_\_ Lot # \_\_\_\_\_

Authorized State Agent: Moh R. RCHS Date: 03-29-22

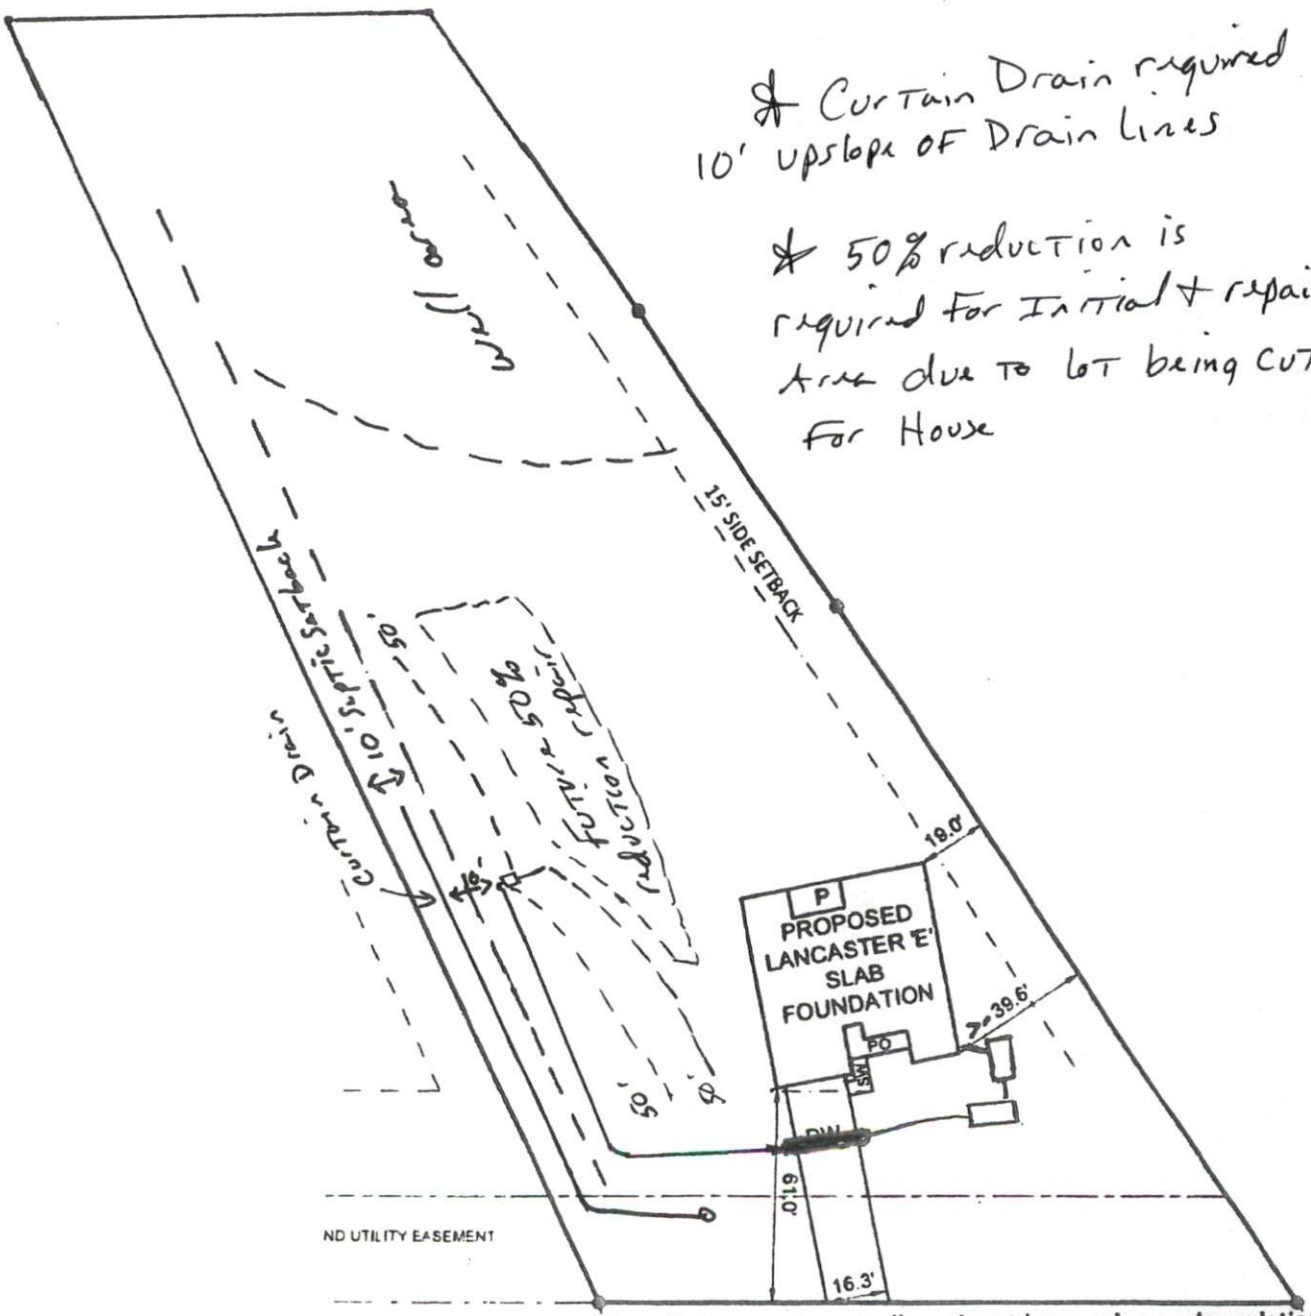

\* Curtain Drain required  
10' upslope of Drain Lines

\* 50% reduction is  
required for initial + repair  
area due to lot being CUT  
for House

This drawing is for illustrative purposes only. System installation must meet all pertinent laws, rules, and regulations.