


NOT TO SCALE

552.56'  
590.42' (Total)  
N 590.42' (Total)

①  
2.784 Ac. Total  
- 0.273 Ac. Road R/W  
2.511 Ac. Net

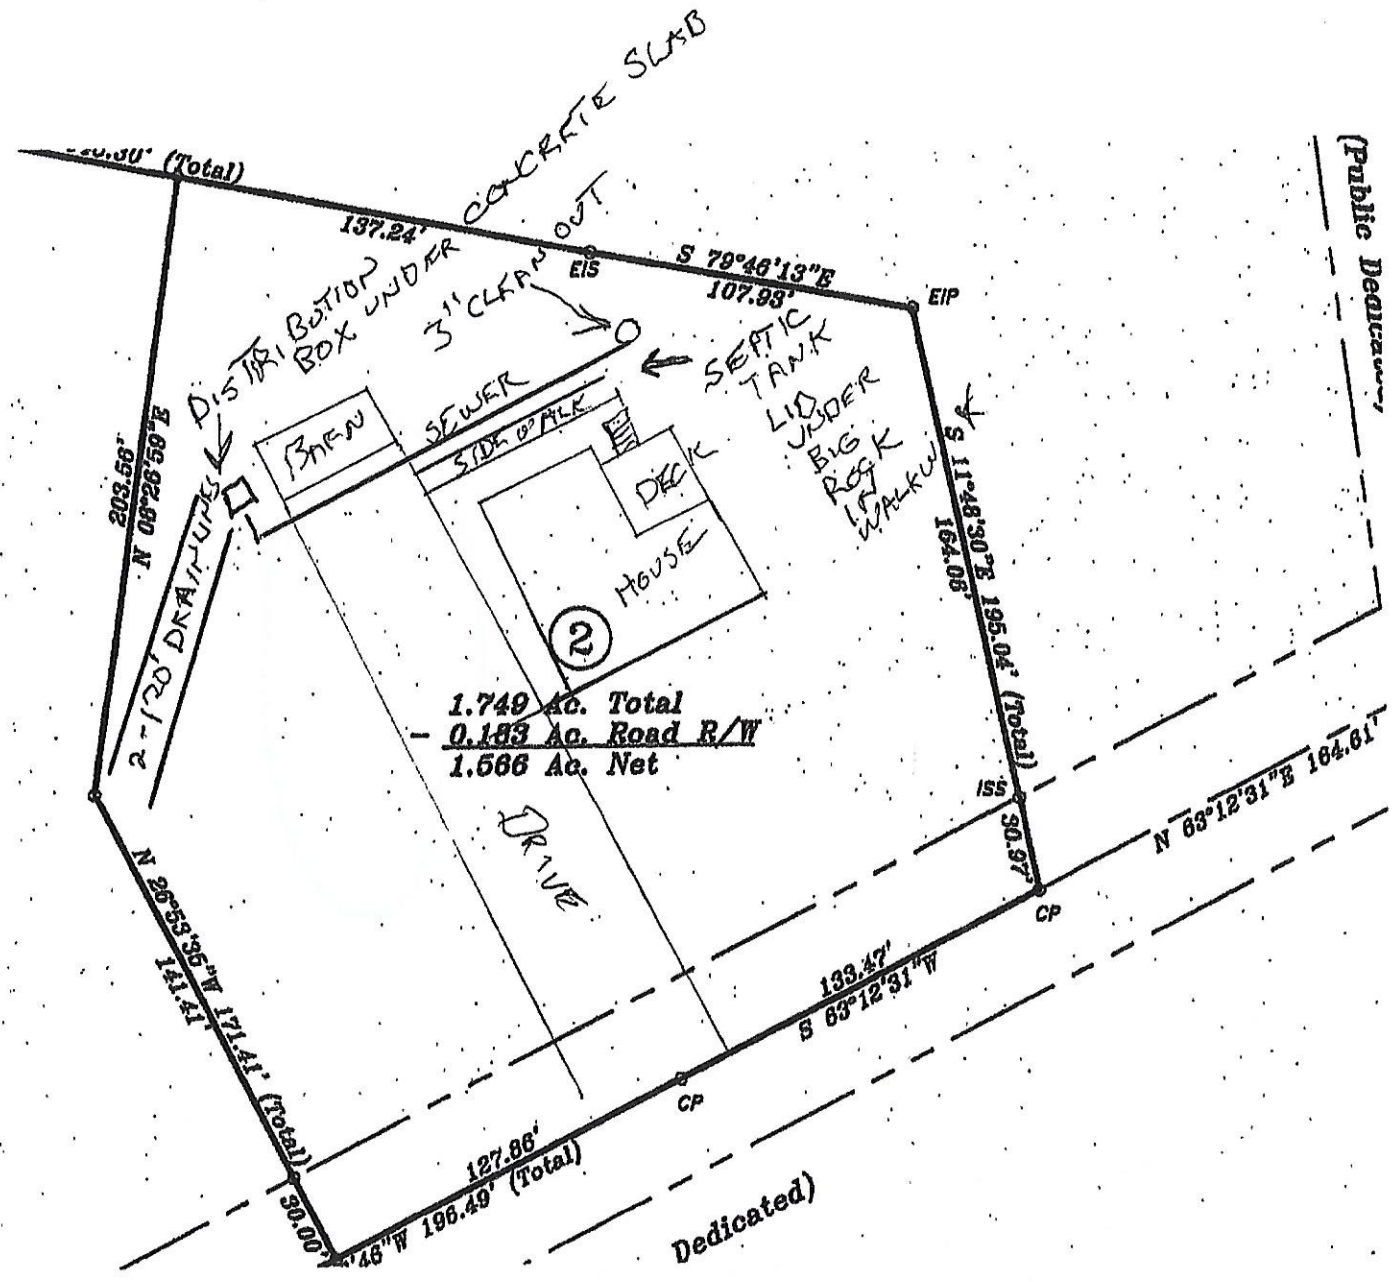

1.749 Ac. Total  
- 0.183 Ac. Road R/W  
1.566 Ac. Net

Dedicated)

(Public Deed...)