

Application # FH2203 - 0008

## Harnett County Department of Public Health Site Sketch

Property Location: 511412 Christmas Light RD

Issued To: Jim Hapduk


Subdivision MASON POINTE

Lot # 2

Authorized State Agent: James L. Mankin JEM REHS

Date: 4-20-23

- \* Cut off EX LINES IN ZONE of wetness 3 Bottom LINES  
DO NOT CUT OFF TOP NEW LINE. MAY WANT TO DO LAST PART TO SEE IF CURTAIN DRAIN MAKES DIFFERENCE
- \* CURTAIN DRAIN TO BE INSTALLED AROUND SYSTEMS  
\* probably first thing that needs installing.
- \* Pump to Highest Side of property to start 50% Red Repair
- \* Any Questions contact me prior to install.

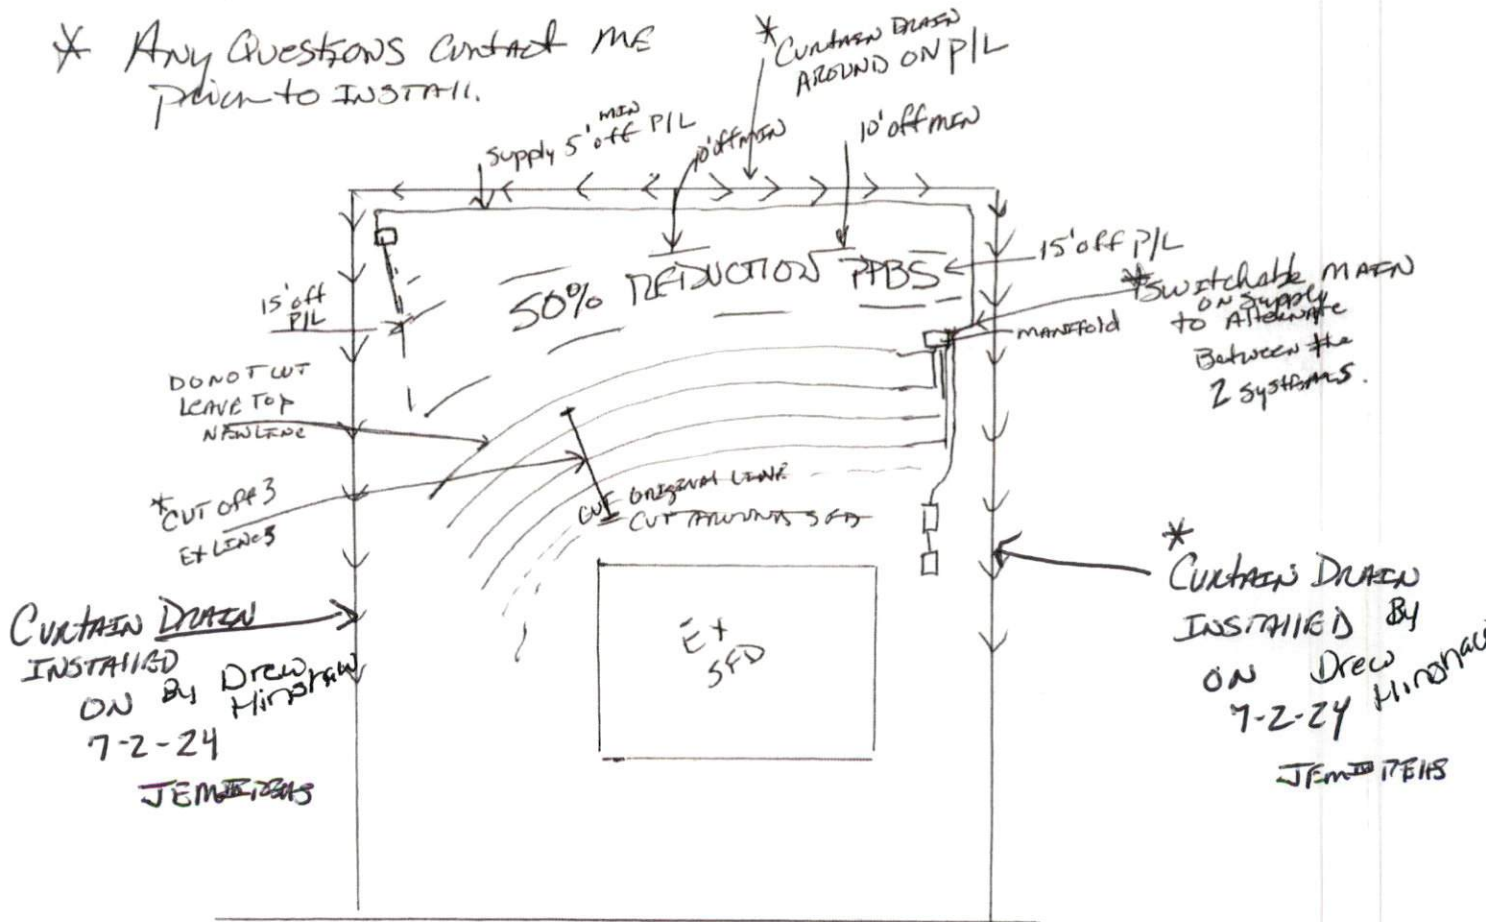

ALLWOOD DR

This drawing is for illustrative purposes only. System installation must meet all pertinent laws, rules, and regulations.