


REO  
FLAGS  
ARE  
EXISTING  
DRAIN LINE  
ACROSS  
PROPERTY  
LINE  
BY AWARD  
BUT  
SEPTIC  
SERVICE

DRAWING

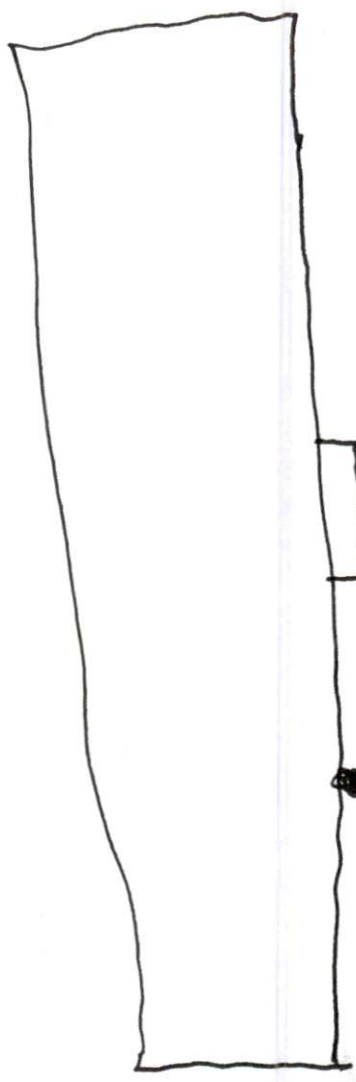

\*PEACE  
TREE

WATERLINE

JAMES HOOPER  
903 TINKER RD  
BROADWIND.

PROPERTY LINE