

Harnett County Environmental Health

File/Permit Number: EH2403-0010

CONSTRUCTION AUTHORIZATION

County: Harnett PIN/Lot Identifier: 0515-50-4630
Owner: Anderson Creek MHP Applicant: Anderson Creek MHP
Property Location: 14 and 28 N. Brenda ST=t (SR 1156)
Facility Type: (2) 3 Br SWMH

Number of bedrooms: 6 Number of Occupants: 12 Other: _____
 New Expansion Repair System Relocation Change of Use
Basement? Yes No Basement Fixtures? Yes No
Crawl Space? Yes No Slab Foundation? Yes No
Type of Wastewater System* _____ (Initial) 25% reduction (Repair)

*Please include system classification for proposed wastewater system types in accordance with Rule .1301 Table XXXII

Design Daily Flow: 720 GPD Wastewater Strength: Domestic High Strength Industrial Process Wastewater
Rule .0403(e) Engineering Design Utilizing Low-flow Fixtures and Low-flow Technologies (S.L. 2013-413 and 2014-120)? Yes No
(if yes, please provide engineering documentation)
Effluent Standard: DSE HSE NSF/ANSI 40 TS-I TS-II RCW
Type of Water Supply: Private well Public well Shared well Municipal Supply Spring Other: _____

Installation Requirements/Conditions

Septic Tank Size: 1500 gallons Total Trench/Bed Length: 240+ feet Trench/Bed Spacing: 9 feet on center
Trench/Bed Width: 36 inches LTAR: .6 gpd/ft² Usable Depth to LC (Initial)*: 48 [†]Limiting condition
Soil Cover: 6 inches Slope Corrected Maximum Trench/Bed Depth[‡]: 30 inches [‡] Measured on the downhill side of the trench
Pump Tank Size (if applicable): _____ gallons Requires more than one pump? Yes No
Pump Requirements: _____ ft. TDH vs. _____ GPM Grease Trap Size (if applicable): _____ gallons
Distribution Method: Serial D-Box or Parallel Pressure Manifold(s) LPP Other: _____
Artificial Drainage Required: Yes No If yes, please specify details: _____

Legal Agreements (If the answer is "Yes" to any type of legal agreements, please attach a copy of the agreement.)

Multi-party Agreement Required [Rule .0204(g)]: Yes No
Easement, Right-of-Way, or Encroachment Agreement Required [Rule .0204(d)]: Yes No
Declaration of Restrictive Covenants: Yes No Pre-Construction Conference Required: Yes No
Management Entity Required: Yes No Minimum O&M Requirements: _____
Conditions: _____

The requirements of 15A NCAC 18E are incorporated by reference into this permit and shall be met. Systems shall be installed in accordance with the attached site sketch. This Construction Authorization is subject to revocation if the site plan, plat, or the intended use changes. The Construction Authorization shall not be affected by a change in ownership of the site. This Construction Authorization is subject to compliance with the provisions of 15A NCAC 18E, or 15A NCAC 18A .1900, as applicable, and to the conditions of this permit.

Authorized Agent's Printed Name: Mark Osborne REHS Expiration Date: 6-13-29
Authorized Agent's Signature:  Date: 6-13-24

See attached site sketch

Harnett County Environmental Health

SITE SKETCH

PIN 0515-50-4630

Permit Number EH2403-0010

Anderson Creek MHP

lot 14 and lot 28 N. Brenda St

Applicant's Name

Subdivision/Section/Lot Number

Mark Osborne REHS


6-13-24

Authorized State Agent

Date

System components represent approximate contours only. The contractor must flag the system prior to beginning the installation to ensure that the proper grade is maintained.

Scale = NTS

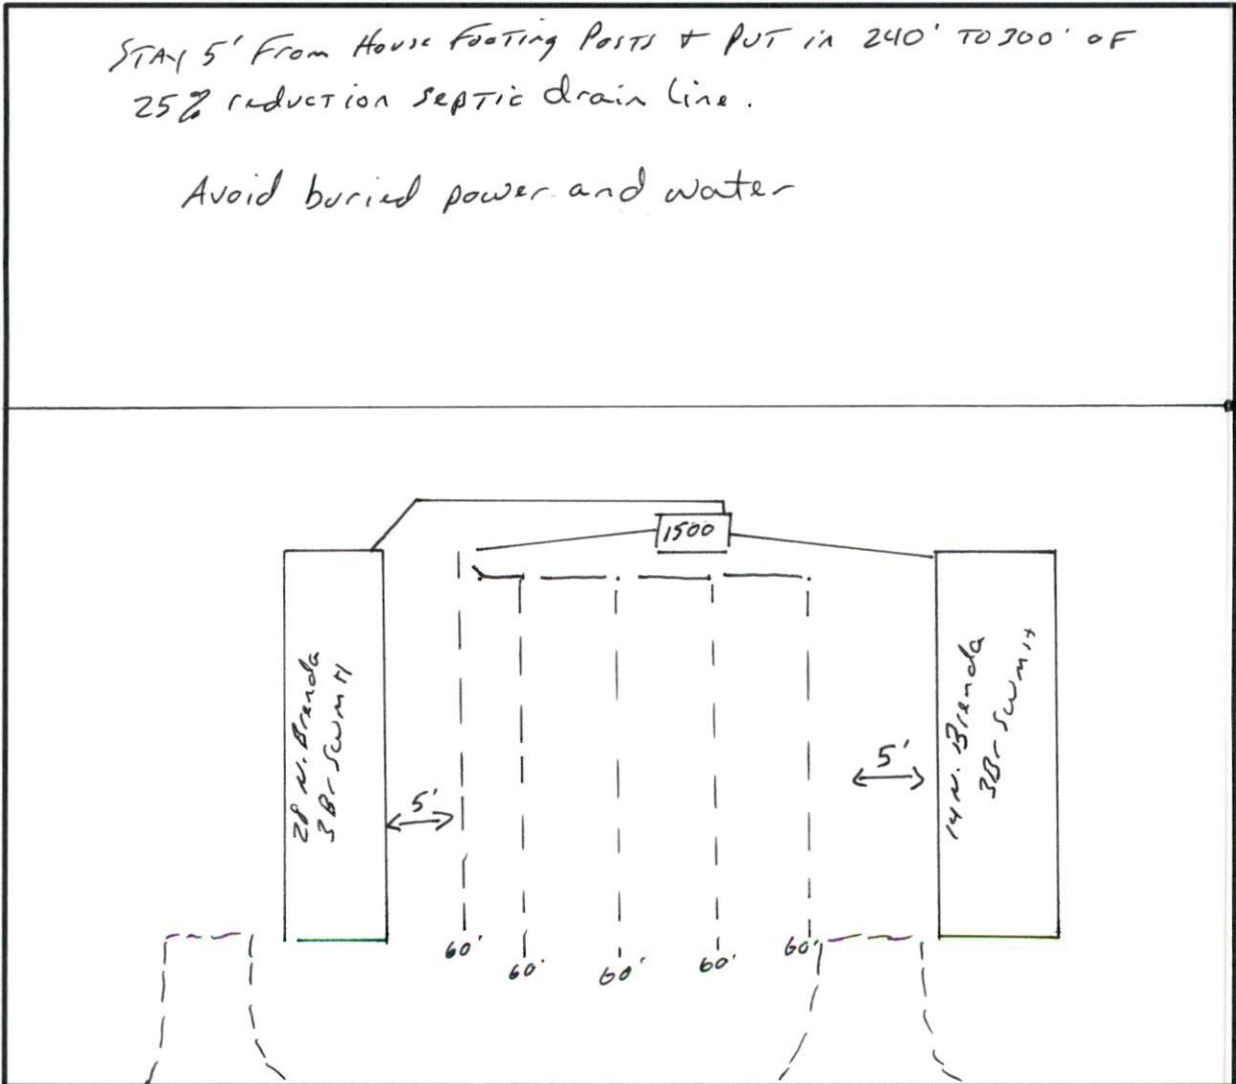

N. Brenda St