

← Willington


Old U.S. 421 W-

EIP CONTROL CR.
EIP PROGRAM

140.13' N 71°30'20"W

40'

Driveway

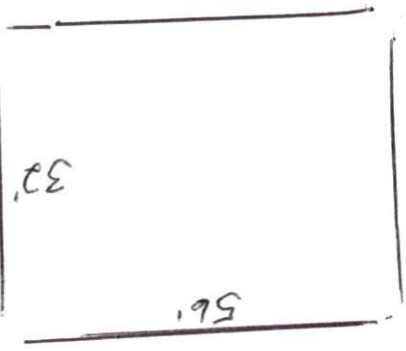

42'

42'

CLAUDIA LANE
(PRIVATE GRAVEL RD.)

283.60'
S 14°49'37"W

N 23°00'00"E
280.57'

LOT 6
33,770 sq. ft.
(0.78 AC.)

CLAUDIA LANE
(PRIVATE GRAVEL RD.)

100.00'